

Journal Square 2060 Redevelopment Plan

Adopted August 25, 2010 – Ordinance 10-103
Amended November 28, 2012 - Ordinance 12-141
Amended September 11, 2013 - Ordinance 13.092
Amended September 10, 2014 - Ordinance 14.097
Amended October 22, 2014 - Ordinance 14.135



30 Montgomery Street Suite 1400
Jersey City, NJ 07302-3821
Phone: 201.547.5010
Fax: 201.547.4323

I) INTRODUCTION

On November 25, 2008 the Jersey City Municipal Council determined, by Resolution # 08-879, the *Greater Journal Square Study Area* to be an "area in need of rehabilitation," pursuant to the New Jersey Local Housing and Redevelopment Law (N.J.S.A. 40A:12A-1 et seq.). Previously, portions of the Journal Square area were also declared to be an "area in need of redevelopment," called the *Journal Square Redevelopment Plan* originally adopted in 1974 and amended several times since.

This redevelopment plan focuses on Journal Square, the PATH rail station and bus depot, as well as the surrounding neighborhoods within walking distance, comprising an area of approximately 211 acres, 57 city blocks, and approximately 1600 individual parcels.

The purpose of the Journal Square 2060 Plan is to foster the redevelopment of Journal Square, Jersey City's central business district, by providing for transit oriented development of new housing, offices, commercial, and public open spaces within walking distance to the Square and transit facilities, returning Journal Square to a flourishing central business and shopping destination.

Since the mid 1950's, various plans in and around Journal Square were adopted by the Jersey City Municipal Council to address the adjacent air-rights development over the PATH rail cut and various development parcels in the vicinity of the Journal Square Transportation Center. Then in 2007, *Vision Journal Square* was prepared by A. Nelessen Associates, Inc. (ANA) and Dean Marchetto Architects, PC (DMA) in coordination the Jersey City Redevelopment Agency (JCRA) and the City of Jersey City. The process included multiple charrettes and public meetings, producing a comprehensive vision for the greater Journal Square area.

The Jersey City Master Plan lists several specific objectives and recommended actions which guide the standards and requirements for this plan. More specifically, the award winning Jersey City Master Plan Circulation Element, *Jersey City Mobility 2050*, recommends that the City:

Develop and implement smart growth strategies that locate new residential development within walking distance of bus stops and passenger rail stations, with the highest density zones located within walking distance of passenger rail stations; that mixes residential land use with commercial land use;

Create meaningful public spaces that facilitate integration of the built environment with arterials and major transit routes;

Requirements to provide bicycle amenities for building users, such as interior bicycle storage facilities for residential buildings that are accessible without stairs or tight corners, and bicycle racks and employee showers for commercial buildings;

Parking space requirement maximums that reduce the number of permitted parking spaces in development near fixed rail transit stations in proportion to distance and inversely proportional to the intensity of development.

In addition, the NJ Department of Transportation and NJ Transit created the "Transit Village Initiative" to recognize municipalities that have demonstrated a commitment to revitalizing and redeveloping areas within walking distance of rail or bus facilities into compact, mixed-use neighborhoods that are consistent with Smart Growth principles. In 2005, the Journal Square area received designation as a Transit Village by an inter-agency Transit Village Task Force.

It now appears appropriate for the City to take a more pro-active approach to redevelopment in this Area, so as to bring the Area into greater compliance with the recommendations of the Master Plan. The Master Plan calls for "station areas" around Jersey City's mass transit facilities to be up-zoned to include higher density residential, neighborhood retail, restaurants and other uses compatible with a mixed use transit oriented station area. In addition, parking requirements are to be reduced "to capitalize on the availability of high quality mass transit" and to increase building coverage, floor-area-ratios, and residential density, which can be supported near transit facilities.

As Jersey City enters the 21st century, we wish to continue developing in a sustainable direction. This means focusing future development to areas where mass transit is available, reducing parking to limit traffic congestion and effects on air quality, requiring bicycle parking and wider sidewalks to limit automobile use and promote alternative modes, requiring retail uses along pedestrian corridors to create an enjoyable and safe neighborhood environment, concentrating high density high-rise development along the major thoroughfares and immediately adjacent to mass transit facilities, preserving the most distinguished historic structures, and provide for design guidelines so that new development sits comfortably next to the historic fabric of this area.

Journal Square and its surrounding neighborhoods are not a blank slate. The existing physical structure of the Area is extremely varied. Building types range from detached two-family homes with generous front yards, to 4 to 6 story apartment buildings, office buildings, and commercial uses. This variety of uses and building types are all interwoven at a fine scale. Some streets are quiet and narrow, while others have intensive retail uses. This diversity need not inhibit the City from drafting new development guidelines. This redevelopment plan balances the need for new development at higher densities with the existing context of diverse and varied neighborhoods. To do this, this plan employs an approach to development that requires higher density projects to assemble sufficient development sites to accommodate building designs and forms that can reasonably fit into its surroundings while providing improved infrastructure. The Plan employs the use of building stepbacks, sidewalk widening, open space and plaza

provisions, contextual yard requirements, required retail uses, parking limitations and bicycle parking requirements, green building requirements, and design guidelines to assure that future development contributes to the sustainable future of Journal Square.

II) BOUNDARIES

- A) A map of the boundary, entitled, *Map 1: Boundary Map*, dated July 8, 2010 is attached and shall govern the boundaries of this redevelopment plan.
- B) The boundary of the Journal Square 2060 plan omits land on Blocks 6502 (formerly known as 593.1 and 628.1) which was authorized as part of the Greater Journal Square Study Area (Resolution 08-879). As this site has already been redeveloped under the St John's Redevelopment Plan and no substantive change to this site is currently contemplated, this area will not be included as part of the Journal Square 2060 Plan.
- C) The boundary of the Journal Square 2060 plan also omits land on Block 6401 and portions of Block 6701 and 8203 which are part of the Bergen Arches right-of-way and which were authorized as part of the Greater Journal Square Study Area (Resolution 08-879).

III) REDEVELOPMENT PLAN OBJECTIVES

Renewal activities for the Journal Square 2060 plan area will be undertaken in conformity with, and will be designed to meet, the following objectives of the Redevelopment Plan:

- 1) Re-establish Journal Square as a Jersey City's primary central business district and activity center.
- 2) Make sustainability a theme of future development and redevelopment that guides land use and transportation decisions.
- 3) Integrate open space into the Area by incorporating a system of parks, plazas, and natural amenities.
- 4) Promote a pattern of mixed and multiple-use development. New buildings within the Area should appropriately combine residential, commercial, and entertainment uses and encourage a balance of jobs-to-housing.
- 5) Make walking and biking an easy, safe, desirable, and convenient mode of transport.
- 6) Encourage local quality retail within the greater Journal Square area.
- 7) Reduce automobile dependency by encouraging high density development in close proximity to mass transit with low automobile parking ratios and with bicycle parking requirements.
- 8) Provide for urban amenities such as transit, housing variety, open space, and entertainment that will attract new employers and a range of new residents to the area while sustaining existing neighborhoods.
- 9) Encourage the adaptive reuse of existing structures.
- 10) Encourage buildings to meet or exceed the US Green Building Council's LEED (Leadership in Energy and Environmental Design) Certification or equivalent.
- 11) The removal of vacated, deteriorated and obsolete structures.
- 12) The overall improvement of traffic circulation through the development of new and improved vehicular and pedestrian circulation systems which provide for separation of vehicular and pedestrian traffic and the maximum use of public transportation.

- 13) Coordination of redevelopment activities, reinforcing already existing adjacent renewal programs and in accordance with the Master Plan for the City overall.
- 14) Provide for the conservation and preservation of select structures with historic or architectural significance, and provide opportunity for adaptive reuse for future generations.
- 15) Encourage the private sector to consolidate development parcels to allow for sufficient building setbacks providing, light and air to the street and adjacent properties.
- 16) Provide for redevelopment without public acquisition or relocation of residents and business concerns.
- 17) Provide for an active "front door" plaza entry way where Magnolia Avenue accesses the Journal Square PATH station, at the existing kiss-and-ride area.
- 18) To promote balanced development in accordance with applicable State laws and City requirements regarding affordable housing.
- 19) Creation of major new employment, housing, educational, recreational, commercial and retail opportunities for the residents of Jersey City.
- 20) Coordinate redevelopment activities to provide a uniform and consistent attack on blighted, dilapidated, and obsolete structures within the Area.
- 21) To promote the principles of "Smart Growth" and "Transit Village" development, including a variety of housing choices, providing wider sidewalks, minimize automobile use by maximizing the appeal of mass transit, encourage reduced parking and shared use parking solutions, and creating a livable community with convenient access to commercial facilities.
- 22) Maintain and improve pedestrian access to the Journal Square PATH Station from the surrounding communities.
- 23) To maximize the use of rooftop open space for recreation and/or green roofs.
- 24) Utilize setbacks, architectural design elements, and building massing regulation to maintain light and air to the street and adjacent properties.
- 25) All structures within the project area shall be designed and maintained so as to improve the visual impact of the Jersey City skyline as viewed from within and beyond the City's borders.
- 26) Provide for new transport systems such as a streetcar along Kennedy Blvd. and Bergen Avenues and a Bus Rapid Transit system connecting to Route 440.

IV) GENERAL ADMINISTRATIVE PROVISIONS

- A) No building shall be constructed over public rights-of-way in the project area with the exception of freestanding structures ancillary to public plazas and/or pedestrian walkways, which shall be subject to review by the Planning Board.
- B) Prior to commencement of construction, site plans for the construction and/or rehabilitation of improvements to the Area shall be submitted by the developer to the Planning Board of the City of Jersey City for review and approval so that compliance of such plans with the redevelopment objectives can be determined. Site plan review shall be conducted by the Planning Board pursuant to NJSA 40:55D-1 et. seq. Applications may be submitted for the entire project or in any number of phases.
- C) As part of any site plan approval, the Planning Board may require a developer to furnish performance guarantees pursuant to NJSA 40:55D-53 et seq. Such performance

guarantees shall be in favor of the City in a form approved by the Jersey City Corporation Counsel. The amount of any such performance guarantees shall be determined by the City Engineer and shall be sufficient to assure completion of on and off site improvements within one (1) year of final site plan approval.

D) SPLIT ZONED DEVELOPMENT SITES

1) For any consolidated development site which overlaps multiple zone districts, the zone that covers the largest portion of the site shall govern the entire development site. Zone 6, Zone 7, and Zone 11 are excluded from this split zone provision. All property within Zones 6, 7, or 11 must be developed under the provisions of that zone.

E) All traffic impact studies shall incorporate, as part of the study, all projects approved or proposed in the immediate area. A listing of the projects may be obtained from the Division of City Planning.

F) No use or reuse shall be permitted, which, when conducted under proper safeguards, will produce corrosive, toxic or noxious fume, glare, electromagnetic disturbances, radiation, smoke, cinders, odors, dust or waste, undue noise or vibration (60 decibels), or other objectionable features so as to be detrimental to the public health, safety or general welfare.

G) All residential redevelopment proposals and construction plans shall meet or exceed applicable FHA minimum room size requirements prior to approval by the Planning Board.

H) The provisions of this plan specifying the redevelopment of the project area and the requirements and restrictions with respect thereto shall be in effect for a period of fifty (50) years from the date of approval of this plan by the City Council of the City of Jersey City, provided however that any development or redevelopment projects that are commenced and/or completed within said fifty (50) year period shall be deemed to comply with all applicable laws, so long as they comply with the provisions of this Redevelopment Plan. At the end of this fifty (50) year period, the zoning regulations contained herein shall be incorporated into the zoning ordinance of the City of Jersey City in accordance with the appropriate State statutes.

I) Any subdivision of lots and parcels of land within the Redevelopment Area shall be in accordance with the requirements of this plan and the Land Development Ordinance (LDO) of Jersey City.

J) Upon demolition of existing structures, the site shall be graded and planted or sodded, with a durable dust free surface in the interim period prior to construction of new buildings.

K) DEVIATION REQUESTS

The Planning Board may grant deviations from the regulations contained within this Redevelopment Plan, where, by reason of exceptional narrowness, shallowness or shape of a specific piece of property, or by reason of exceptional topographic conditions, pre-existing structures or physical features uniquely affecting a specific piece of property, the strict application of any area, yard, bulk or design objective or regulation adopted pursuant to this Redevelopment Plan, would result in peculiar and exceptional practical difficulties to, or exceptional and undue hardship upon, the developer of such property. The Planning Board may also grant such relief in an application relating to a specific piece of property where the purposes of this Redevelopment Plan would be advanced by

a deviation from the strict requirements of this Plan and the benefits of the deviation would outweigh any detriments. Deviations from the required retail use as per section IX shall be considered a design waiver, cognizable by the Planning Board. No relief may be granted under the terms of this section unless such deviation or relief can be granted without substantial detriment to the public good and will not substantially impair the intent and purpose of the Redevelopment Plan.

No deviations may be granted which will result in permitting:

- 1) A use or principal structure in a district which does not permit such use or principal structure;
- 2) An expansion of a non-conforming use;
- 3) An increase in height of more than ten feet or 10% of the height in feet, whichever is less.
- 4) A breach in the required minimum or maximum building base height requirement of more than 10%;
- 5) An increase in the permitted floor area ratio;
- 6) An increase in the parking ratio of more than 10% above the maximum permitted;
- 7) Breach the minimum or maximum number of permitted stories.
- 8) Right-of-way width, and pavement width beyond normal adjustments encountered during survey synchronization;
- 9) Non-completion of minimum open space, parks, or other type of phased improvements required to be implemented;
- 10) Deviation from the Impact Fees provisions set forth in this Plan; or
- 11) Non-compliance with the specific goals and objectives enumerated in the Plan.

Any deviation in the above categories (1-11) or any other deviation that would otherwise constitute a "d" type variance or deviation constitutes a request for a legislative plan amendment cognizable only by the Governing Body. The Jersey City Zoning Board of Adjustment's powers are strictly limited to "a" and "b" appeals (N.J.S.A. 40:53D-70A&B).

- L) All development projects within Zone 1, Zone 2, or Zone 10 shall be pursuant to a redevelopment agreement approved by the Jersey City Redevelopment Agency. The agreements will be undertaken on a project by project basis.

M) IMPACT FEE

- 1) Redevelopment shall provide adequate water, sewer and other necessary utilities to the site, to the satisfaction of the Municipal Engineer and the Municipal Utility Authority. All costs necessary for infrastructure improvements associated with a development project, off-site as well as on-site, are the responsibility of the developer or redeveloper.

N) PROCEDURES FOR AMENDING THE PLAN

- 1) This Redevelopment Plan may be amended from time to time upon compliance with the requirements of law. A fee of \$5,000.00 plus all costs for copying and transcripts shall be payable to the City of Jersey City for any request by a private entity to amend this plan. The City of Jersey City reserves the right to amend this plan.

O) INTERIM USES

- 1) Interim uses may be established, subject to agreements between the developers and the Planning Board, that such use will not have an adverse effect upon existing or contemplated development during the interim use period. Interim uses may include surface parking provided there is no ingress or egress onto Journal Square itself. Interim uses must be approved by the Planning Board, which may establish an interim use period of between one (1) year and three (3) years in duration, subject to the Planning Board's discretion. Additional renewals of an interim use may be granted by the Planning Board, subject to the same interim period limitations specified above.

V) OTHER PROVISIONS NECESSARY TO MEET REQUIREMENTS OF STATE AND LOCAL LAWS

- A) The Local Redevelopment and Housing Law, N.J.S.A 40A:12A-1 et seq. requires that a Redevelopment Plan shall include an outline for the planning, development, redevelopment, or rehabilitation of the project area sufficient to indicate:
 - 1) This Redevelopment Plan achieves the stated objectives of the Jersey City Master Plan by locating high density development in exceptionally close proximity to mass transit facilities with low parking ratios to reduce the traffic impact of future high density development. Other uses such as retail and office uses compatible with a mixed use transit oriented station area are permitted. The plan also provides for adequate setbacks for the widening of Pavonia Avenue, the continuation of Central Avenue, and improved access to the PATH station as well as requirements for the provision of rooftop recreation space so as to reduce the impact of new development on the City's park system.
 - 2) This Redevelopment Plan provides for a list of permitted principal uses, as well as accessory uses and prohibited uses in the redevelopment area. The plan also provides for density restriction through the use of a maximum floor area ratio, maximum height limits, as well as setback and stepback requirements and various design controls.
 - 3) There will be no displacement of existing residents through the implementation of this plan through condemnation, as this is an area in need of rehabilitation and condemnation is not permitted. Any condemnation action already commenced by the Jersey City Redevelopment Agency may continue. The condemnation of easements in areas previously declared in need of redevelopment may be pursued by the Jersey City Redevelopment Agency.
 - 4) The Journal Square 2060 Redevelopment Plan proposes no new acquisition or condemnation of private property for private redevelopment purposes, however the condemnation of easements in areas previously declared in need of redevelopment may be pursued by the Jersey City Redevelopment Agency.
 - 5) The area covered by this Redevelopment Plan constitutes the area within walking distance of Jersey City's central business district and the transportation hub for Hudson County. This location in the very center of Jersey City and is remote from any adjacent municipality. Jersey City is designated as a "Planning Area 1" in the State Plan and is at the center of the Hudson County "urban complex." The development envisioned by this plan is in conformity with the "State Planning Act"

- P.L. 1985, c. 398 (C.52:18A-196 et al) as well as the master plan of Hudson County and all contiguous municipalities.
- 6) No affordable units are identified to be removed as part of the implementation of this redevelopment plan.
 - 7) No affordable units are identified to be removed as part of the implementation of this redevelopment plan.

VI) TRANSPORTATION AND CIRCULATION

- A) The Plan proposes the widening of Pavonia and Oakland Avenues. The western half of Pavonia Avenue between Kennedy Blvd and Summit Avenue was previously widened along the PATH Transportation Center. The remainder of Pavonia Avenue must be widened to match the previous project. This shall be achieved through the dedicating of land to the City along the south side of Pavonia Avenue as shown on *Map 6: Circulation Map*. Oakland Avenue shall also be widened to a total width of 60 feet by a dedication of land along the western side of the Avenue between Newark Avenue and Hoboken Avenue as shown on *Map 6: Circulation Map*.
- B) Central Avenue currently functions as the primary commercial street for the Heights Neighborhood to the north of the Journal Square 2060 Plan area. This Plan proposes a new street to connect Central Avenue in the Heights Neighborhood to Summit Avenue and the Journal Square PATH station. A new street connector is shown on *Map 6: Circulation Map*.
- C) Cook Street is proposed to be vacated and added to Block 8102, provided the Central Avenue connector is constructed.
- D) The Bergen Arches right-of-way runs along State Highway Route 139, connecting downtown Jersey City to the national railway network. This right-of-way has many potential future uses. To insure that future use of this right-of-way can be maximized for public benefit, any development on top of the Bergen Arches shall preserve an at grade public easement along the top of the Bergen Arches tunnel or open cut as shown on *Map 6: Circulation Map*, Right-of-Way Preservation area.
- E) The Journal Square Transportation Center is currently configured with its main entrance on Kennedy Blvd. A secondary entrance is located at the eastern end of the Transportation Center at Magnolia Avenue and currently functions as a kiss-and-ride drop off point. This secondary entrance must be upgraded and redesigned as a new front entry plaza by any developer with greater than 200 linear feet along the Magnolia Avenue right-of-way as required in Zone 1. Improvements shall include decorative sidewalk and lighting throughout the plaza with bollards to control traffic, street furniture, and other design elements to successfully create an active plaza entryway from Magnolia Avenue.
- F) The Plan envisions a narrow-gauge streetcar line that runs in a dedicated right-of-way along Kennedy Boulevard, Journal Square and Bergen Avenue. This streetcar system is a critical north/south component of a comprehensive transit network designed to service Journal Square and surrounding neighborhoods. A streetcar system will ensure that new and existing developments along Kennedy Boulevard and Bergen Avenue have convenient access to the Journal Square Transportation Center and proposed extensions of the Hudson Bergen Light Rail in the Bergen Arches. The Redevelopment Plan recommends that a streetcar run from the intersection of John F. Kennedy Boulevard and Route 139 to Bergen Avenue at McGinley Square (see Map 6). During the development

of a streetcar system, a dedicated bus lane should be implemented along the streetcar right-of-way. All stops should be permanent and substantial in nature. A transitional bus along the streetcar route can help establish a riding habit among Journal Square residents and encourage transit appropriate development along the eventual streetcar corridor. The streetcar may be extended in the future to service additional neighborhoods as part of a comprehensive bus rapid transit system for Jersey City.

- G) Bus priority lanes should be provided within Sip, Pavonia, and Summit Avenues to accommodate a western waterfront bus rapid transit (BRT) system. A BRT line that connects the western waterfront corridor to the Journal Square Transportation Center is necessary to support the development and redevelopment of Jersey City's western waterfront. At the time of this writing, the City of Jersey City is developing a concept design for a two directional BRT route that runs along the Routes 440 and 1&9 Truck corridor between Danforth Avenue and Sip Avenue, and connects to the Journal Square Transportation Center via Sip Avenue. The route will have loop turnarounds at each end. The southern turnaround will be in the vicinity of Danforth Avenue, and the northern turnaround will be at the Journal Square Transportation Center via Pavonia, Summit and Sip Avenues. In order to accommodate the BRT route as it traverses the Journal Square area, the full length of Sip Avenue between Garrison Avenue and the transportation center should be designed to include bus priority lanes so that the BRT vehicles are not delayed by general traffic. These lanes may be placed within the existing right-of-way or cartway, and may be comprised of two one-directional lanes, or one reversible lane that is eastbound during the AM peak and westbound during the PM peak. Additionally, to accommodate the loop turnaround at Journal Square, Pavonia, Summit and Sip Avenue should be designed to include bus priority lanes so that BRT vehicles departing Journal Square for Route 440/1&9T via Sip Avenue are not delayed by general traffic.

VII) DESIGN REQUIREMENTS FOR ALL ZONES

A) GENERAL REQUIREMENTS

- 1) All structures within the project area shall be situated with proper consideration of their relationship to other buildings, both existing and proposed, in terms of light, air and usable open space, access to public rights of way and off-street parking, height and bulk.
- 2) All minimum building height requirements shall be measured as stories above sidewalk grade. No mezzanines or split levels or any floor partially below grade shall be considered for minimum height requirements (see building height tables for each zone district). All floors necessary to meet the minimum height requirement must be approximately equal in floor area. No required minimum floor may be less than 60% of the first floor area at grade.

- 3) All lots at the time of adoption of this plan are conforming lots for development, however any newly created lots or development sites through subdivision or consolidation shall have a maximum shape factor of 30. Shape factor is defined as the perimeter of the lot squared, divided by the lot area ($\frac{\text{Perimeter}^2}{\text{area}}$).
 - (a) Example for a standard 25' by 100' rectangular lot:
 - perimeter = 250'
 - perimeter squared = 62,500
 - area = 2500 square feet
 - shape factor is $\frac{62500}{2500} = 25$
- 4) Groups of related buildings shall be designed to present a harmonious appearance in terms of architectural style and exterior materials and shall be encouraged to incorporate historic elements found throughout the surrounding area.
- 5) Buildings shall be designed so as to have an attractive, finished appearance when viewed from all vantage points within and outside of the project area. Front facades, facades which are visible from a public right-of-way, and all facades that are significantly taller than adjacent buildings or are visible as part of the Journal Square skyline shall be treated with equal importance in material selection and architectural design.
- 6) Large blank walls without fenestration surrounding large residential or commercial uses such as theatres, parking garages, bowling alleys, big box retail, or similar uses must incorporate facade relief, an expressed structural system, sculpted, carved or penetrated wall surfaces, architectural lighting, or other architectural techniques to provide visual interest.
- 7) Access by the elderly, physically handicapped and/or disabled shall meet barrier free design regulations as specified in the New Jersey and Federal ADA Standard Uniform Construction Code.
- 8) All utility distribution lines, including multi-media telecommunication lines, and utility service connections from such lines to the project area's individual use shall be located underground.
- 9) All adaptive reuse of existing structures shall not be required to meet minimum building height requirements.
- 10) Roof treatment, Mechanical Screening and Electrical Equipment
 - (a) All mechanical equipment located on any roof of a building shall be screened from view from all vantage points with a material complementary with the façade of the structure. The screening shall not resemble a utility or rooftop elevator or stair tower. It shall instead resemble an upper level extension of the building and be designed to contribute to the building top design.
 - (b) A roof plan must be developed and submitted for approval. Roof plans shall include mechanical equipment, trellises to obscure view, colored roof patterns and landscaping. Parking deck roofs shall be designed to maximize recreational amenity space and all remaining rooftop areas shall be developed as a green roof.
 - (c) All electrical communication equipment shall be located in such a way that it does not negatively impact the appearance of the building nor create objectionable views as seen from surrounding structures.

- (d) Transformers and primary and back-up generators shall be located interior to the building or vaulted underground within the pavement area of an adjacent street. Location upon the sidewalk, between the sidewalk and the building, or anywhere outside at grade is not permitted.
 - (e) The placement of all new or reconstructed signal boxes is required to be below grade.
 - (f) The screening of all new or reconstructed telecom equipment is required.
- 11) Streetscape
- (a) All buildings shall be designed to front on a public street to create a street wall and a pedestrian environment at a human scale.
 - (b) Main entrances into buildings shall be located on all public streets. Secondary entrances shall also be provided from parking areas and/or as necessary according to the design of the structure.
 - (c) Entrances shall be designed to be attractive and functional. Indicators such as awning, changes in sidewalk paving material or other indicator consistent with the design, proportions, material and character of the surrounding area shall be provided.
 - (d) Automobile parking between the building line and a public right-of-way is expressly prohibited, even where surface parking is a permitted use. Parking is not permitted in any front yard.
 - (e) Porte-cocheres and drop-off lanes are prohibited.
- 12) A cornerstone marking the date of construction shall be located in an appropriate ground level corner of any building five or more stories. The cornerstone shall be incorporated into the primary facade material.
- 13) Overhead walkways (skywalks) connecting buildings and or parking above streets or rights-of-ways are prohibited.
- 14) All facade vents for air conditioning or heating units must be incorporated into the window design such that vent grills and windows appear as a single unit. This is best achieved by lining up vent grills with the vertical or horizontal edge of the adjacent window and matching the window's length or width or using a spandrel panel to fill any voids.
- 15) All new sidewalk concrete shall be tinted charcoal grey or equivalent tint. The Planning Board may grant a waiver for superior design which relates to adjacent architecture or other public purpose.
- 16) All storefronts shall incorporate a cornice element or horizontal projection above the storefront glazing separating ground floor uses from the building above.
- 17) Ground floor storefront bulkheads below the display windows shall be a maximum of 18 inches in height above sidewalk grade.
- 18) All storefront facades shall incorporate a minimum of 80% transparent glass.
- 19) All ground floor entryways shall be recessed or designed to avoid door swings into any public right-of-way.
- 20) All large residential development projects are strongly recommended to include provisions for a dog run.

B) FLOOR HEIGHT MINIMUM

- 1) Residential floor-to-ceiling heights must be a minimum of 9 feet and a maximum of 12 feet, excepting drop ceilings in kitchens, bathrooms, corridors, and other similar spaces.
- 2) A ground floor residential use (where permitted) must be 3 feet above sidewalk grade or set back from a front property line by 3 feet and screened with raised landscaping enclosed by a minimum 6x6 inch masonry curb. Building lobbies may be at grade for ADA accessibility.
- 3) Ground floor floor-to-ceiling height minimums for a non-residential use are regulated by the following table:

Building Height	Minimum First Floor Height	Maximum First Floor Height	Maximum First Floor Height within 30' of a Rear Lot Line
2 to 6	12'	18'	12'
7 to 12	15'	20'	12'
13 and up	20'	30'	12'

Table 1

C) SPECIAL REQUIREMENTS FOR A TOWER ON A BASE

- 1) When indicated in the Building Stepback Tables in each Zone district, the following “Tower on a base” requirements shall apply.
- 2) All buildings shall have a base, which shall be designed according to the following:
 - (a) Building base height requirements:

Base Height Requirements by Zone (In feet)		
Zone	Minimum	Maximum
1	50'	75'
3	30'	60'
10	30'	45'

Table 2

- (b) As an alternative to the chart above, building base heights may be contextual to match the adjacent buildings heights, or match the mean or mode building height on the block.
 - (c) A project on Block 9501, Lot 23 fronting onto the Journal Square Plaza is permitted a base height of 150 feet, and may provide enclosed recreation facilities.
- 3) Towers shall be setback from the front lot line a minimum of 10 feet for sites with a lot depth of 100 feet or less. Tower setback shall be a minimum of 15 feet for sites with a lot depth of more than 100 feet.
- 4) Towers shall be setback from side lot lines a minimum of 20 feet.
- 5) Maximum tower length or width dimension is 150 linear feet for primarily residential or hotel use buildings.
- 6) Maximum tower length or width dimension is 200 linear feet for primarily office use buildings.

- 7) Where the tower base abuts a lower density zone, the base of a tower shall be set back from side lot line a minimum of 10 feet and the tower shall be setback a minimum of 30 feet.
- 8) Tower bases must set back 30 feet from any adjacent property's rear property line, except the ground floor which may cover 100% of the lot.
- 9) Front yard setback requirements for each Zone shall apply.
- 10) Building Base Design Requirements:
 - (a) A visual cue or indicator such as a cornice, belt coursing, a significant change in the glass to solid ratio, or any other indicator consistent with the design, proportions, and materials shall be provided at the top of the base.
 - (b) Decorative features and materials are required to provide detail and interest to the pedestrian level of the building.
 - (c) Building bases shall be constructed of durable material of high quality, including but not limited to glass, stone, brick, textured concrete, metal paneling, etc. Glass shall constitute a minimum of 80 % of the ground floor storefront facades (see ground floor height minimum).
 - (d) A decorative screening facade may substitute for glass to wrap parking facilities, subject to approval by the Planning Board.
 - (e) Retail and/or other permitted uses are required along all public rights-of-way, with a minimum depth of twenty-five (25) feet. No more than fifteen (15) percent of the first floor street frontage and no more than 30 consecutive linear feet along a public right-of-way may be dedicated to other uses such as meter rooms, blank walls, emergency exits, etc.
 - (f) First floor retail height shall be regulated by the ground floor floor-to-ceiling height table in Table 1 above.
- 11) Building Tower Design Requirements:
 - (a) A visual cue or indicator such as a cornice, belt coursing, a significant change in the glass to solid ratio, or any other indicator consistent with the design, proportions, and materials shall be provided at the top of the tower.
 - (b) Building towers shall be constructed of durable material of high quality, including, but not limited to glass, stone, textured concrete, brick, metal paneling etc. Glass shall constitute a minimum of 40 % of the facade.
 - (c) Building towers are required to have a minimum separation distance of 50 feet.

D) PARKING STANDARDS

All parking shall be provided in multi-tiered structures, automatic garages, or within a structure. Parking structures shall meet the following requirements:

- 1) Bicycle Parking Provisions: Bicycle parking shall be provided pursuant to the requirements found in the Jersey City Land Development Ordinance.
- 2) Automobile Maximum Parking Ratios By Use:
 - (a) For lots of less than 60 feet in width: no parking is permitted.
 - (b) Residential uses may provide up to a maximum of 0.5 off-street parking space per dwelling unit.
 - (c) Office and other commercial uses may provide up to a maximum of 0.5 spaces per 1000 square feet of gross floor area.
 - (d) Retail, restaurants, bars, nightclubs and health clubs may provide up to a maximum of 0.5 space per 1000 square feet of gross floor area.

- (e) Theaters may provide up to a maximum of 1 space per 20 seats.
 - (f) Hotels may provide up to a maximum of 1 space per every 3 rooms.
 - (g) Public/semi-public uses may provide a maximum 0.5 space per 1000 square feet of gross floor area.
 - (h) Colleges and Universities may provide a maximum of 1 space per faculty and administrative member per 8 hour shift.
 - (i) All other uses may provide a maximum 0.5 space per 1000 square feet of gross floor area.
 - (j) Public parking garages as a stand alone use are exempt from the parking maximum.
- 3) Automobile Parking Provisions
- (a) Commuter parking is prohibited.
 - (b) Semi-annual reporting of the parking pricing and usage shall be provided to the Director of the Division of City Planning and the Chairman of the Jersey City Planning Board in a format and detail similar to the semi-annual parking report submitted for the Newport Redevelopment Plan Area.
 - (c) To assure the most efficient and effective use of the parking resources located within the Redevelopment Area, shared use of the parking facilities is encouraged.
- 4) Design Standards:
- (a) In any building over six stories, or any stand-alone parking structure, a parking level at grade may not contain any parking or mechanical floor area adjacent to the sidewalk/street frontage. Atrium, lobby, and/or retail space shall occupy these areas with a minimum depth of 25 feet.
 - (b) In any building under six stories, a parking level at grade shall be set back from the sidewalk a minimum of 3 feet to provide for landscaping, screening the parking use.
 - (c) For stand alone parking structures, the ground floor retail use shall be a minimum height of 15 feet and a depth of 25 feet.
 - (d) Any parking structure shall be designed to eliminate headlight glare by the provision of opaque screening for head lights and placement of interior garage lighting to be directed into the structure and/or mounted on the interior side of columns so as to prevent glare from such lighting to be visible from the street or adjacent property. Light fixture details and location shall be included within the garage floor plan at the time of site plan application.
 - (e) The facade of all parking levels shall be of a compatible material to that used throughout the development or adjacent structures and shall be designed to provide visual interest.
 - (f) All openings must be screened with glass or decorative façade materials. Any openings shall be in a vertical proportion. Open horizontal bands along the façade of any parking structure are prohibited.
 - (g) Exterior lighting of the screening materials on a parking structure façade may be required by the Planning Board in order to provide additional visual interest in terms of light and shadow and to further mask the interior lighting of the parking structure and headlight glare.

- (h) All pedestrian access points shall be provided at street level and designed to encourage street activity. Overhead or elevated pedestrian or vehicular connections are prohibited.
 - (i) All parking spaces shall be 9 feet wide by 18 feet deep. Compact parking spaces (8x15), may be provided, up to fifty (50) percent of approved parking spaces.
 - (j) Aisle widths shall conform to the following standards:
 - (i) 90 degree parking 22' wide two-way aisle
 - (ii) 60 degree parking 18' wide one-way aisle
 - (iii) 45 degree parking 15' wide one-way aisle
 - (iv) 30 degree parking 12' wide one-way aisle
 - (k) All one-way aisles shall be clearly designated.
 - (l) All automatic garage parking is exempt from the above space and aisle dimension requirements.
 - (m) Off-street parking and loading areas shall be coordinated with the public street system serving the project area in order to avoid conflicts with through traffic or obstruction of pedestrian walks and thoroughfares.
 - (n) Surface parking lots (as an interim use) and all loading areas, shall provide a screen planting of dense evergreens along any street line and along all property lines except those instances where a building intervenes or where the proposed planting may interfere with sight triangles. Within the parking area, a minimum of three percent (3%) of the parking area shall be landscaped and maintained with shrubs no higher than three (3) feet and trees with branches no lower than six (6) so that the landscaping is dispersed throughout the parking area.
 - (o) The number and design of off-street loading spaces shall be demonstrated by an applicant according to an anticipated need. All freight loading activities are encouraged to be restricted to early morning and/or late evening hours. The design and number of off-street loading shall be regulated by the Jersey City Land Development Ordinance.
 - (p) Drop off areas may be required for uses generating organized pick-up and drop-off services such as, but not limited to, medical offices.
 - (q) All entry ways to off-street parking and loading structures shall incorporate decorative materials coordinated with the primary base façade on all surfaces twenty-five (25) feet deep into the structure to create an attractive view from the sidewalk and adjacent pedestrian areas.
 - (r) Parking and service access should not be located on the main traffic oriented streets. A head-in/head-out design is required for all loading and parking facilities. For parking facilities with 30 spaces or less, driveway widths shall be a maximum of 12 feet. For all other parking facilities, driveway widths shall be a maximum of 18 feet.
 - (s) Direct new development to minimize pedestrian and traffic conflicts.
 - (t) All site plan application for parking structures should demonstrate the ability to provide for electric vehicle charging stations in the future.
- 5) Below grade parking is permitted to cover 100% of the lot and shall not be counted against permitted FAR.
 - 6) All developments which propose valet parking shall submit a parking management plan. Such plan shall include but not be limited to: number of vehicles to be parked,

number of rows of cars to be stacked, all parking stall and aisle widths and any other information deemed necessary to effectively evaluate the management plan. All parking management plans shall be subject to review and approval of the Division of Traffic Engineering, the Division of City Planning and the Planning Board. Valet parking schemes shall not be permitted to increase the total number of parked cars above the maximum number of permitted spaces.

E) OPEN SPACE DESIGN REQUIREMENTS

- 1) Where possible, new structures surrounding or enclosing open space should be designed and sited to allow the greatest penetration of sunlight onto open space areas throughout the year.
- 2) Open space shall provide visual and functional elements such as bicycle parking, benches, seating walls, drinking fountains, refuse containers and planters, and public fountains. Open space amenities shall include decorative material such as: stone pavers, brick pavers, asphalt pavers, stamped and tinted concrete, and decorative lighting and detailing.
- 3) Adequate lighting shall be provided to encourage active usage and a sense of security in the open space.
- 4) Open space shall be distributed so as to provide for maximum usability.
- 5) Through creative design, open space features shall address the need for human comfort and enjoyment and provide both active and passive leisure uses for secure and pleasant outdoor and indoor settings to meet public and private use requirements. Open space and plazas shall be designed at a human scale to invite and attract the public.
- 6) Open space shall be oriented to maximize views.
- 7) As a general guide, one (1) linear foot of seating for each linear foot of plaza perimeter shall be provided. Seating space may include planters, benches, fountains, etc.

F) LANDSCAPING AND LIGHTING REQUIREMENTS

- 1) Landscaping shall be required for any part of any parcel not used for buildings, off-street parking, plaza areas or loading zones. The developer's plan shall include proposals for landscaping indicating the location, size and quantity of the various species to be used.
- 2) All plant material used must be able to withstand an urban environment. All screen planting shall be a minimum of 4 feet high and shall be planted, balled and burlapped as established by the American Association of Nurserymen. A planting schedule shall be provided by the developer and approved by the Planning Board. Ground cover shall be used in place of mulch.
- 3) All new trees shall be of a species and gender so as to minimize fruit and pollen.
- 4) Any landscaping which is not resistant to the environment or dies within 2 years of planting shall be replaced by the developer.
- 5) Underground watering facilities shall be required for all landscaped areas. Hose bibs shall be provided immediately adjacent to planting areas abutting a building.
- 6) Street trees shall be planted along curb lines of streets in a regular pattern, spaced at one-half the mature spread of the tree canopy to further enhance the aesthetic quality of the redevelopment area. All trees shall be a minimum of four (4) inches in caliper.

- 7) Lighting within the site shall sufficiently illuminate all areas, including those areas where buildings are setback or offset to prevent dark corners.
- 8) All lighting sources must be adequately shielded to avoid any off-site glare. The area of illumination shall have a uniform pattern of at least one-half (0.5) foot candles.
- 9) All landscaping must be fully enclosed by curb or seating wall constructed of a masonry or metal material with a minimum of 6 inch in height. Landscaping shall be elevated to match the height of the curb or seating wall. Fencing is discouraged, but may be set into the required curb.

G) GREEN BUILDING REQUIREMENTS

- 1) For new construction projects with more than 9,000 square feet of roof top area, 90% of all roof top area not used for recreation space, solar panels, elevator or stair housing or other areas necessary for mechanical equipment must be a “green roof”.
- 2) All plumbing fixtures must demonstrate a 30% improvement over US EPA 1992 Energy Policy Act standards. All new toilets must be a dual-flush design and use an average of 1.28 gallons per flush or less and achieve the US EPA HET standard. All new shower heads and faucets must be equipped with aerators or other mechanisms to reduce water flow.
- 3) All new construction must demonstrate 15% improvement in energy efficiency of the building envelope and mechanical systems over ASHRAE 90.1 2007 or the most recently adopted energy standards by NJ Department of Energy.
- 4) All paints and carpets must be “low VOC” generally defined as having less than 60 grams per liter of volatile organic compounds.
- 5) All new installed appliances must be Energy Star rated. All light bulbs must be Energy Star rated, LED, or utilize other energy saving features such as dimmers, motion detectors, etc.
- 6) The recycling and reuse of grey water is encouraged when feasible.

H) BUILDING AMENITY REQUIREMENTS

- 1) All buildings with 4 or more units must provide a washer/dryer room in the building or a washer/dryer within each unit.
- 2) Buildings with over 50 units must include at least 2% of the units designed with 3 bedrooms or more.
- 3) Buildings with 4 or more floors must provide an elevator.
- 4) A minimum of 20% of the lot area must be dedicated to useable recreation space by occupants, or plaza areas accessible by the public. This space may be placed in a rear yard or on a roof. Roof decks are encouraged and may be necessary to achieve this requirement.
- 5) Showers and other facilities necessary to support people biking to work is required in all office buildings and other major centers of employment greater than 100,000 square feet.

I) BUILDING MATERIALS REQUIREMENTS

- 1) Synthetic stucco materials such as EIFS is prohibited. Any stucco material used must be fine grained with a smooth finish to reflect a more stone like appearance and qualities of light reflection.
- 2) Concrete block may not be used as a decorative finish on any facade.
- 3) Exterior doors including emergency exits and utility access shall not be secured with a pad lock. All door must include a built in lock mechanism.

- 4) Brick facades are encouraged to utilize multi toned brick selections with at least 3 tones so as not to create a dull or flat brick facade.
- 5) Front cantilevered balconies may project no more than 12 inches from the facade where located within 45 feet from grade or on the base of any "tower on a base" building design (see Section IV: C). Above a stepback, balconies may extend no more than the width of the stepback.
- 6) Use of chain link fencing, razor wire, barbed wire, or other similar security devises is expressly prohibited. Chain linked fencing may be temporality utilized during construction only.
- 7) Security Gates: All front security gates shall be completely composed of the open mesh type, except for two feet at the bottom of the gate which may be solid. Storage boxes for all security gates shall be mounted on the interior of the building. Gate tracks shall be recessed into the glazing reveal and the gate housing shall be flush with the plane of the storefront. No storage box, tracks or mechanical devices related to the gates may project from the plane of the storefront.

VIII) SIGNAGE REGULATIONS

A) Signage Approval Process

- 1) All signs are subject to site plan review when included as part of a major site plan application.
- 2) All temporary banner signs for marketing projects on site shall be considered as an interim use.
- 3) All new signage (except billboards) that complies with the redevelopment plan shall not require site plan approval.
- 4) Minor Site Plan application with deviation must be submitted to the Planning board for all non-conforming sign proposals.
- 5) Any signage (except billboards) more than 45 feet above grade is not permitted in this Redevelopment Plan. All requests for this type of signage constitutes a minor site plan application with deviation.
- 6) Billboards or theater marquees are subject to minor site plan review.
- 7) During construction, one (1) temporary sign indicating: the name of the project or development, general contractor, subcontractor, financing institution and public entity officials (where applicable) shall be permitted. The sign area shall not exceed forty (40) square feet.

B) Number and Size of Signage

- 1) The building address is required to placed on either the main entry door, transom window, building, or awning flap at a maximum font height of 10 inches.
- 2) Corner lot development is encouraged to display the street names on the building facade or imprinted into the sidewalk.
- 3) Sign requirements along all Rights-of-Way where retail is mandatory (see *Map 4: Required Retail Use Map*):
 - (a) For retail, restaurants, bars, nightclubs, and other similar ground floor uses:
 - (i) Each use fronting on a public street may be permitted one (1) exterior sign per store front bay on each street frontage.
 - (ii) Maximum sign height shall be 32 inches.
 - (b) All other uses:

- (i) Each such use fronting on a public street may be permitted one (1) exterior sign per entryway per street frontage. Buildings with multiple uses shall have no more than one (1) sign per use.
 - (ii) The total exterior sign area shall not exceed the equivalent of 5 percent of the first story portion of the wall to which it is attached. In no case shall a sign on any structure exceed 20 square feet.
 - 4) Sign requirements along all Rights-of-Way where retail is not required (see *Map 4: Required Retail Use Map*):
 - (a) For retail, restaurants, bars, nightclubs, and other similar storefront uses:
 - (i) Each such use fronting on a public street may be permitted one (1) exterior sign per store front bay on each street frontage.
 - (ii) Maximum sign height shall be 18 inches.
 - (b) All other uses:
 - (i) Each such use fronting on a public street may be permitted one (1) exterior sign per entryway per street frontage. Buildings with multiple uses shall have not more than one (1) sign per use.
 - (ii) The total exterior sign area shall not exceed the equivalent of two (2) percent of the first story portion of the wall to which it is attached. In no case shall a sign on any structure exceed 8 square feet.
 - 5) Signage along Kennedy Boulevard between Tonnele Avenue and Van Reipen Avenue may exceed size and placement limitations by design waiver request to the Planning Board as part of a minor site plan application.
- C) Sign Design Requirements
 - 1) All signs shall be attached to the first floor level of the building only, although blade signs may be attached to the first or second floor façade.
 - 2) All wall signs shall be flush mounted;
 - 3) All blade signs shall project no more than 30 inches from the facade and the bottom of the sign must be a minimum of 9 feet above the sidewalk.
 - 4) Window signs (other than lettering and logos as specifically permitted) shall be prohibited. Lettering or logos shall be limited to decorative metal leaf, flat black or etched / frosted glass style lettering and shall be limited to the name of the business occupying the commercial space / storefront and shall cover no more than twenty (20%) of the window area.
 - 5) Permitted signage material includes:
 - (a) Painted wood.
 - (b) Painted metals including aluminum and steel.
 - (c) Brushed finished aluminum, stainless steel, brass, copper, or bronze.
 - (d) Carved wood or wood substitute.
 - (e) Channel letters.
 - 6) Permitted lettering material includes:
 - (a) Lettering forms applied to the surface of the sign.
 - (b) Single colored lettering forms applied to the surface of the sign.
 - (c) Metallic solid body letters with or without returns.
 - (d) Painted acrylic or metal letter.
 - (e) Vinyl lettering attached permanently to a wood, wood substitute or metal signboard.

- 7) Signs may be lit from backlit halo, and up-lights.
 - 8) Storefront windows shall not be blocked by any interior display case or other form of barrier. Pedestrians on the street shall have the ability to see into the shop and view the activity within.
 - 9) Signs may include the name of the store only. Building address, phone number, operating hours and other additional information may be stenciled on the door.
- D) Parking Garage Signage
- 1) One (1) sign shall be provided per entrance to garages indicating the parking facility by the international parking symbol and direction arrow. The sign area shall not exceed twenty (20) square feet. If applicable, one (1) sign per entrance may be allowed indicating parking rates, not to exceed eight (8) square feet.
 - 2) Portable signs are not permitted for parking garages.
- E) Billboard Requirements
- 1) Billboards are only permitted within a 400 foot radius of the intersection of the center lines of Kennedy Boulevard and Bergen Avenue.
 - 2) Billboards are permitted only on building rooftops greater than 30 feet above grade. Billboards may also be permitted on a building facade only at the discretion of the Planning Board and only for the purpose of screening a blank wall or parking structures and within the 400 foot radius described above.
 - 3) All billboards are required to be coplanar, (placed in the same plane) with the building facade.
 - 4) Billboards may not exceed 20 feet in height and are required to be the same width as the portion of the facade it is built coplanar to.
 - 5) All support structures shall be screened from view from all public rights-of-way by the face of the billboard.
- F) Prohibited Signs
- 1) Freestanding signs, except for those indicating direction, transportation, circulation and parking are prohibited.
 - 2) Portable advertising signs not associated with use within 10 feet are strictly prohibited.
 - 3) Product advertising signage of any kind.
 - 4) Signage attached to parking meters, light poles, benches, or other street furniture.
 - 5) Monument signs
 - 6) Internally or externally illuminated box signs
 - 7) Flashing or animated signs, spinners, pennants, reflective materials that sparkle or twinkle
 - 8) Window signs, posters, plastic or paper that appear to be attached to the window.
 - 9) Pole signs.
 - 10) Waterfall style or plastic awnings.

IX) REQUIRED LAND USE REGULATIONS

- A) Retail and/or other permitted active storefront type uses, which activate the adjacent sidewalk, are required along all public rights-of-way where indicated on *Map 4: Required Retail Use Map*. Active storefront type uses include, but not limited to, retail, storefronts, building lobbies, art galleries, bars and restaurants.
- 1) Minimum depth of retail use shall be twenty-five (25) feet.

- 2) No more than fifteen (15) percent and no more than twenty (20) consecutive linear feet may be dedicated to other uses such as meter rooms, blank walls, emergency exits, etc.
- 3) Ground floor residential is only permitted if necessary to meet the requirements of the Americans with Disabilities Act, there is no elevator access, and provided the following conditions are met:
 - (a) Must be situated behind the retail use.
 - (b) The building must maintain a minimum of 600 square feet of retail space at grade level and at the front of the building.
 - (c) The building must incorporate a cellar not less than 600 square feet or 50% of the building's footprint, whichever is greater, to provide storage space for the retail use and for the location of trash rooms, mechanical rooms, meters or other infrastructure needs of the building so as to maximize available retail space at the ground floor level. Additional space may be allocated to residential tenants.

X) SPECIFIC LAND USE REGULATIONS

A) ZONE 1: CORE

The purpose of this zone is to provide for high-density, high-rise construction on parcels immediately adjacent to the Journal Square Transportation Center. As the center of the Journal Square plan with the greatest access to both heavy rail and bus transportation systems, this block has the greatest potential to provide housing, office space, and other uses in a transit oriented manner.

- 1) Permitted Principal Uses:
 - (a) Mid and High-rise Residential: no residential units permitted on the ground floor.
 - (b) Retail Sales of Goods and Services/Financial Services.
 - (c) Office: Permitted everywhere except ground floor.
 - (d) Art galleries
 - (e) Live/Work units and home occupations: except on the ground floor.
 - (f) Restaurants, category one and two.
 - (g) Hotels/Bed and Breakfast.
 - (h) Theaters.
 - (i) Child/Adult Day Care Centers: except on the ground floor.
 - (j) Night Clubs/Bars.
 - (k) Schools.
 - (l) Community Centers.
 - (m) Museums.
 - (n) Government uses.
 - (o) Billboards: as per billboard requirements in Section VII: E above.
 - (p) Any combination of the above
- 2) Accessory Uses
 - (a) Structured parking and loading
 - (b) Fences and seating walls
 - (c) Landscape features
 - (d) Improved Open Space
 - (e) Signs
 - (f) Rooftop Recreation

- (g) Sidewalk Cafe: where sidewalk width permits.
- 3) Prohibited Uses
 - (a) Surface parking as a principal or accessory use.
 - (b) Drive-through facilities pertaining to restaurants, banks, pharmacies, and other drive through uses
 - (c) Gas stations, service stations, auto repair, auto body shops, and other automobile related uses (not including car share programs).
- 4) Lot Size and Dimension Requirements
 - (a) All existing lots at the time of adoption of this plan are conforming lots.
 - (b) Subdivisions must conform to the following minimum standards:
 - (i) Minimum lot area: 10,000 square feet.
 - (ii) Minimum lot width: 100 feet.
 - (iii) Minimum Lot Depth: 100 feet.
 - (iv) Shape Factor Maximum: 30
- 5) Maximum Floor Area Ratio (FAR)Standards
 - (a) The permitted Floor Area Ratio (FAR) for any new development shall be regulated according to the following table:

LOT SIZE (Square Feet)		Maximum Permitted FAR (residential primary use)	Maximum Permitted FAR (office primary use)
From	To		
0	5,999	4	4
6,000	19,999	8	6
20,000	29,999	16	8
30,000	59,999	20	12
60,000	and up	25	16

Table 3

- (b) The Floor Area Ratios in Table 3 above are inclusive of all built structures at or above grade including, but not limited to parking decks, lobbies, hallways, building core, common areas, etc.
- (c) Buildings over 210 feet must comply with "tower on a base" design requirements in Section VII: C.
- 6) Minimum Building Height Requirement
 - (a) The minimum height for any new building shall be sixty-five (65) feet.
- 7) Yard Requirements
 - (a) Front Yard Requirements:
 - (i) Front yard setback shall be sufficient to provide the minimum sidewalk width indicated in *Map 5: Required Sidewalk Width Map*, measured from the ground floor building facade to the existing curb-line at the time of adoption.
Example: If the existing sidewalk width is 10 feet, and the required sidewalk is 20 feet, then the required front yard setback shall be 10 feet.
 - (b) Side Yard Requirements:
 - (i) Side yards are not permitted within 10 feet of a right-of-way except where required by fire or building code to accommodate adjacent windows or as per

the “Tower on a Base” requirements in Section IV: C.

(c) Rear Yard Requirements:

(i) No rear yard is required.

- 8) Sidewalk and streetscape elements shall complement the established design, color, materials and street furniture of the Journal Square Streetscape improvements.
- 9) Any project on Block 9501, Lot 23, shall provide ground floor retail frontage along Concourse East, and shall provide the west side of the pedestrian walkway on Lot 22 an active frontage or retail to create a quality pedestrian access to Concourse East from Sip Avenue, excepting areas necessary for loading and unloading.
- 10) Improvement shall be provided to Concourse East to insure a seamless connection between the projects and usable shared sidewalk.
- 11) It is required that Pavonia Avenue be widened by approximately ten feet (10') on the South side, in-line with a previous street widening in front on the Journal Square Transportation Center. The required setback along Pavonia Avenue therefore must be sufficient to accommodate this street widening as well as the required sidewalk width of twenty (20') feet, totaling an approximate thirty (30) foot setback from the existing curb line along this section of Pavonia Avenue. The land necessary for this right-of-way improvement shall be dedicated to the City. All setback and stepback requirements shall be measured from the new property lines created.
- 12) A maximization of lot coverage and FAR is being permitted as a component of this zone due to its proximity to the Journal Square PATH station. At grade open space is not required on site, but instead must be provided as improvements to the Magnolia Ave kiss-and-ride drop off area as described in section VI) E above by any development adjacent to Magnolia Avenue for a length greater than 200 linear feet. Any developer that triggers this provision shall fund, improve, and maintain this new plaza entry way for the Journal Square Transportation Center. Any development application for building under this provision shall include the site plan development improvements for the plaza as part of the same application. Construction of the plaza shall be completed simultaneously with the principal building.

B) ZONE 2: AIR-RIGHTS

- 1) The sole permitted use in this zone is for transportation uses. It is desirable in the future to deck over the existing rail tracks and develop the air rights above for a variety of uses, including office, commercial and residential uses, and to incorporate public open space to create landscaped pedestrian plazas that form a continuous link from the Journal Square PATH station to the surrounding neighborhoods from Baldwin Avenue to Garrison Avenue. Recommended pedestrian corridors are shown on *Map 5: Required Sidewalk Width* and *Map 6: Circulation*. Building heights, forms, and permitted uses are to be determined as a future amendment to this redevelopment plan.

C) ZONE 3: COMMERCIAL CENTER

The purpose of this zone is to provide for an active and intensive use of parcels surrounding the Journal Square Transportation Center. With close proximity and short walking distances to heavy rail and bus transit systems, this zone complements the

established commercial center of Jersey City.

- 1) Permitted Uses:
 - (a) Residential: permitted everywhere except on the ground floor of buildings greater than 65 feet in height.
 - (b) Retail Sales of Goods and Services/Financial Services.
 - (c) Offices: permitted everywhere except on the ground floor of buildings greater than 65 feet in height.
 - (d) Art galleries.
 - (e) Live/Work units and home occupations: except on the ground floor of buildings greater than 65 feet in height.
 - (f) Restaurants: category one and two.
 - (g) Structured Parking: provided the design standards of Section IV: D above are met. Structured Parking is not permitted at any street corner location.
 - (h) Hotels/Bed and Breakfast.
 - (i) Medical Offices
 - (j) Child and Adult Day Care Centers.
 - (k) Theatres/Night Clubs/Bars.
 - (l) Schools
 - (m) Museum
 - (n) Government uses.
 - (o) Billboards: as per billboard requirements in Section VII: E above.
 - (p) Any combination of the above.
- 2) Accessory Uses
 - (a) Fences and seating walls.
 - (b) Landscape features.
 - (c) Improved Open Space.
 - (d) Signs.
 - (e) Rooftop Recreation.
 - (f) Sidewalk Cafe: where sidewalk width permits.
- 3) Prohibited Uses
 - (a) Surface parking as a principal or accessory use.
 - (b) Drive-throughs pertaining to restaurants, banks, pharmacies, and other drive through uses.
 - (c) Gas stations, service stations, auto repair, auto body shops, and other automobile related uses (not including car share programs).
- 4) Lot Size and Dimension Requirements
 - (a) All existing lots at the time of adoption of this plan are conforming lots.
 - (b) Subdivisions must conform to the following minimum standards:
 - (i) Minimum lot area: 7500 square feet.
 - (ii) Minimum lot width: 75 feet.
 - (iii) Minimum Lot Depth: 100 feet.
 - (iv) Shape Factor Maximum: 30
- 5) Density and Height Requirements
 - (a) Density is not regulated by floor area ratio or units per acre in this zone. Instead, a "building envelope" is defined, depending on the size and shape of the site. Minimum room and unit sizes are regulated by building code.

- 6) Maximum and minimum building height shall be calculated based on the lot size according to the following table provided the required standards in the table are met:

Approximate Lot Dimension	Lot Area up to: (square feet)	Minimum Building Height (stories)/(feet)	Maximum Building Height (stories)/(feet)
	0 to 2499	3 / 32'	3 / 34'
25x100	2500 to 4999	3 / 32'	5 / 54'
50x100	5000 to 7499	4 / 42'	8 / 85'
75x100	7500 to 9999	5 / 52'	10 / 105'
100x100	10000 to 12499	5 / 52'	18 / 195'
125x100	12500 and up	5 / 52'	25 / 265'

Table 4

- 7) Building Stepbacks: To provide light and air to adjacent lots, buildings taller than 4 stories must provide a "stepback" from the property line at the following intervals:

Story Level	Front Stepback	Side Stepback	Rear Stepback
1	none	none	none
2 to 5	none	none	15'
6 to 10	none	none	20'
11 to 18	10'	15'	30'
19 and up	See Tower on a Base Section VII: C		

Table 5

- 8) Yard Requirements

- (a) Front Yard Requirements:

(i) Front yard setback shall be sufficient to provide the minimum sidewalk width indicated in *Map 5: Required Sidewalk Width Map*, measured from the ground floor building facade to the existing curb-line at the time of adoption.

Example: If the existing sidewalk width is 10 feet, and the required sidewalk is 20 feet, then the required front yard setback shall be 10 feet.

(ii) Up to 30% of a building façade may be set back up to an additional 10 feet to accommodate outdoor seating areas or public space, but not for front yard car parking and must be designed to be impractical for such use.

- (b) Side Yard Requirements:

(i) Side yards are not permitted within 10 feet of a right-of-way except where required by fire or building code to accommodate adjacent windows or as per the "Tower on a Base" requirements in Section IV: C.

(c) Rear Yard Requirements:

- (i) No rear yard is required, however a building step back above the ground floor is required as per Table 5 above.
- (ii) For through lots, a 50 foot "rear yard" is required at grade or above the first floor, and centered in the middle of the block.
- (iii) Corner lots shall adhere to the side yard requirements above provided that the wall of any proposed building above the ground floor shall not extend along the adjoining lot line for a depth of greater than 85 feet from the street line.

D) ZONE 4: NEIGHBORHOOD MIXED USE

The purpose of this zone is to provide for new housing, office space, and other uses on parcels within a 10 minute walk of the Journal Square Transportation Center. This zone continues the existing pattern of mixed land uses and building types while providing for increased height limits on corner lots.

1) Permitted Uses:

- (a) Residential: permitted everywhere except as restricted on the ground floor of buildings utilizing a corner height bonus depicted on *Map 3: Corner Lot Bonus Map*.
- (b) Retail Sales of Goods and Services/Financial Services.
- (c) Offices.
- (d) Art galleries.
- (e) Live/Work units and home occupations.
- (f) Restaurants: category one and two.
- (g) Structured Parking: provided the design standards of Section IV: D above are met. Structured Parking is not permitted at any street corner location.
- (h) Hotels/Bed and Breakfast.
- (i) Medical Offices.
- (j) Child and Adult Day Care Centers.
- (k) Theatres/Night Clubs/Bars: on corner lots, provided no more than 60 decibels is measureable outside the establishment. Night clubs and bars are limited to 5000 square feet.
- (l) Houses of worship.
- (m) Museum.
- (n) Schools.
- (o) Community Centers.
- (p) Government uses.
- (q) Any combination of the above.

2) Accessory Uses

- (a) Structured and surface parking and loading.
- (b) Fences and seating walls.
- (c) Landscape features.
- (d) Improved Open Space.
- (e) Signs.
- (f) Rooftop Recreation.
- (g) Sidewalk Cafe: where sidewalk width permits.

3) Prohibited Uses

- (a) Surface parking as a principal use.
 - (b) Drive-throughs pertaining to restaurants, banks, pharmacies, and other drive through uses.
 - (c) Gas stations, service stations, auto repair, auto body shops, and other automobile related uses (not including car share programs).
 - (d) Billboards.
- 4) Lot Size and Dimension Requirements
- (a) All existing lots at the time of adoption of this plan are conforming lots.
 - (b) Subdivisions must conform to the following minimum standards:
 - (i) Minimum lot area: 7500 square feet.
 - (ii) Minimum lot width: 75 feet.
 - (iii) Minimum Lot Depth: 100 feet.
 - (iv) Shape Factor Maximum: 30
- 5) Density and Height Requirements
- (a) Density is not regulated by floor area ratio or units per acre in this zone. Instead, a "building envelope" is defined, depending on the size and shape of the site. Minimum room and unit sizes are regulated by building code.
 - (b) Maximum and minimum building height shall be calculated based on the lot size according to the following table provided the required standards in the table are met:

Approximate Lot Dimension	Lot Area up to: (square feet)	Minimum Building Height (stories)/(feet)	Maximum Building Height (stories)/(feet)	Maximum Building Height with Bonus "C" (stories)/(feet)	Maximum Building Height with Bonus "B" (stories)/(feet)	Maximum Building Height with Bonus "A" (stories)/(feet)
	0 to 2499	2 / 22'	3 / 34'			
25x100	2500 to 4999	2 / 22'	4 / 44'	5 / 54'	5 / 54'	5 / 54'
50x100	5000 to 7499	3 / 32'	5 / 54'	6 / 64'	6 / 64'	8 / 85'
75x100	7500 to 9500	4 / 42'	6 / 64'	6 / 64'	8 / 85'	8 / 85'
95x100	9501 and up	5 / 52'	6 / 64'	6 / 64'	8 / 85'	12 / 130'

Table 6

- (c) Corner Lot Bonus: Corner lots at selected locations are permitted a height bonus to encourage larger buildings at street corners as indicated in *Map 3: Corner Lot Bonus Map*. To qualify for the bonus height, corner lots must have the minimum lot size indicated in Table 6 for each bonus as well as the minimum sidewalk width indicated in *Map 5: Sidewalk Width Map*, or a minimum of 12 feet; whichever is greater. Corner Bonus projects are not required to match adjacent front yard setbacks in section 6 below, but instead must provide a front yard setback from the existing curb-line at the time of adoption sufficient to meet the minimum sidewalk width as per the *Map 5: Sidewalk Width Map*, or a minimum of 12 feet, whichever is greater. Projects must also comply with the minimum floor-to-ceiling height requirements and required building setbacks. Buildings of 8 stories and greater must provide ground floor commercial uses in all ground floor areas not utilized for parking, storage or building utilities; and must measure a minimum depth of 30 feet from all street lines. Ground floor residential is only

permitted at the rear of a building where a minimum of 5000 square feet of retail is provided. The Corner Lot Bonus is applicable to a maximum lot area of 20,000 square feet.

- (d) Whole block development provision: where an entire block measuring greater than 30,000 square feet (not including any property in Zone 6) is consolidated, bounded only by rights-of-way, the development standards for Zone 3 may be applied provided that:
 - (i) A 20 foot sidewalk is provided around the entire circumference of the block.
 - (ii) Tower stepbacks of 12 feet are accommodated set back from the base facade.
 - (iii) Parking is not permitted to front along any right-of-way at grade level. All parking uses must be screened from view through the use of wrap units. Any non-parking permitted use must occupy the first floor along all rights-of-way to a depth of a minimum of 25 feet. Parking may only be exposed on or above the second story.
 - (iv) Properties in Zone 6 must be excluded from any site plan under this provision.
 - (v) No buildings may be placed in the right-of-way preservation area as indicated on *Map 6: Circulation*. All preservation areas must be designed as publicly accessible plaza.
- (e) Building Stepbacks: To provide light and air to adjacent lots, buildings must provide a "stepback" from the property line at the following intervals:

Story Level	Front Stepback	Side Stepback	Rear Stepback
1	none	none	none
2 to 5	none	none	30'
6 to 8	none	5'	30'
9 to 12	10'	10'	30'

Table 7

6) Yard Requirements

- (a) Front Yard Requirements:
 - (i) Front yard setback shall match the setback of the "Primary Building Façade" (see Article I of the Land Development Ordinance for definition of Primary Building Façade) on either side of the subject parcel, provided that the building setback to be matched shall be closest to the predominant (most frequently occurring) setback on the block front. Where sidewalk widths are less than 8 feet, the front yard setback requirement must be the minimum of 8 feet from front facade at the ground floor to the curb.
 - (ii) Up to 30% of a building façade may be set back up to an additional 10 feet to accommodate stoops, outdoor seating areas or public space, but not for front yard car parking and must be designed to be impractical for such use.
 - (iii) If the adjacent front yard setbacks are greater than 10 feet, and the project site has 60 feet or more of frontage on a right-of-way, then the building may limit the front yard setback requirement to 10 feet.
 - (iv) Where retail is required as indicated in *Map 4: Required Retail Use Map*, the front yard setback shall be from the existing curb-line at the time of adoption

sufficient to provide the minimum sidewalk width as depicted in *Map 5: Required Sidewalk Width Map*, measured from the ground floor building facade to curb. Example: If the existing sidewalk width is 10 feet, and the required sidewalk is 20 feet, then the front yard setback shall be 10 feet.

(b) Side Yard Requirements:

- (i) Where the adjacent building is less than four stories, the minimum side yard setback shall be 3 feet to match an adjacent 2 foot yard, 2 feet to match an adjacent 3 foot yard, or the required minimum to meet fire and building code to accommodate windows.
- (ii) Where a ground floor retail use is mandatory (see *Map 4: Required Retail Use Map*), side yards are not permitted within 10 feet of a right-of-way except where required by fire or building code to accommodate adjacent windows.
- (iii) Where the adjacent building is greater than 4 stories, or where the adjacent building is built on the lot line, side yards are not permitted within 10 feet of a right-of-way except where required by fire or building code to accommodate adjacent windows.

(c) Rear Yard Requirements:

- (i) No rear yard is required, however a step back of 30 feet is required above the first floor as per the building step back table above.
- (ii) For through lots, a 50 foot "rear yard" is required at grade or above the first floor, and centered in the middle of the block.
- (iii) Corner lots shall adhere to the side yard requirements above provided that the wall of any proposed building above the ground floor shall not extend along the adjoining lot line for a depth of greater than 70 feet from the street line.

E) ZONE 5: COMMERCIAL MAIN STREET

The purpose of this zone is to continue the existing pattern of main street type commercial buildings along Newark Avenue while providing for efficient modern new construction and increased density on corner lots.

1) Permitted Uses:

- (a) Residential: permitted everywhere except on the ground floor.
- (b) Retail Sales of Goods and Services/Financial Services.
- (c) Offices.
- (d) Art galleries.
- (e) Live/Work units and home occupations: permitted everywhere except on the ground floor.
- (f) Restaurants: category one and two.
- (g) Structured Parking: provided the design standards of Section IV: D above are met. Structured Parking is not permitted at any street corner location.
- (h) Hotels/Bed and Breakfast.
- (i) Medical Offices.
- (j) Child and Adult Day Care Centers.
- (k) Night Clubs/Bars: on corner lots, provided no more than 60 decibels is measureable outside the establishment.
- (l) Museum.

- (m) Any combination of the above.
- 2) Accessory Uses
 - (a) Structured parking and loading.
 - (b) Fences and seating walls.
 - (c) Landscape features.
 - (d) Improved Open Space.
 - (e) Signs.
 - (f) Rooftop Recreation.
 - (g) Sidewalk Cafe: where sidewalk width permits.
- 3) Prohibited Uses
 - (a) Surface parking as a principal or accessory use.
 - (b) Drive-throughs pertaining to restaurants, banks, pharmacies, and other drive-through uses.
 - (c) Gas stations, service stations, auto repair, auto body shops, and other automobile related uses (not including car share programs).
 - (d) Billboards.
- 4) Lot Size and Dimension Requirements
 - (a) All existing lots at the time of adoption of this plan are conforming lots.
 - (b) Subdivisions must conform to the following minimum standards:
 - (i) Minimum lot area: 2500 square feet.
 - (ii) Minimum lot width: 25 feet.
 - (iii) Minimum Lot Depth: 100 feet.
 - (iv) Shape Factor Maximum: 30
- 5) Density and Height Requirements
 - (a) Density is not regulated by floor area ratio or units per acre in this zone. Instead, a "building envelope" is defined, depending on the size and shape of the site. Minimum room and unit sizes are regulated by building code.
 - (b) Maximum and minimum building height shall be calculated based on the lot size according to the following table provided the required standards in the table are met:

Approximate Lot Dimension	Lot Area up to: (square feet)	Minimum Building Height (stories)/(feet)	Maximum Building Height (stories)/(feet)	Maximum Building Height with Bonus "C" (stories)/(feet)	Maximum Building Height with Bonus "B" (stories)/(feet)	Maximum Building Height with Bonus "A" (stories)/(feet)
	0 to 2499	3 / 32'	3 / 34'			
25x100	2500 to 4999	3 / 32'	4 / 44'	5 / 54'	5 / 54'	5 / 54'
50x100	5000 to 7499	3 / 32'	5 / 54'	6 / 64'	6 / 64'	6 / 64'
75x100	7500 to 9500	4 / 42'	6 / 64'	6 / 64'	8 / 85'	8 / 85'
95x100	9501 and up	5 / 52'	6 / 64'	6 / 64'	8 / 85'	12 / 130'

Table 8

- (c) Corner Lot Bonus: Corner lots at selected locations are permitted a height bonus to encourage larger buildings at street corners as indicated in *Map 3: Corner Lot Bonus Map*. To qualify for the additional height, corner lots must have the minimum lot size indicated in Table 8 above for each bonus as well as the minimum sidewalk width indicated in *Map 5: Required Sidewalk Width Map*, or a

minimum width of 12 feet; whichever is greater. Corner Bonus projects are not required to match adjacent front yard setbacks in Section 5 below, but instead provide a front yard setback from the existing curb-line at the time of adoption sufficient to meet the minimum sidewalk width, or a minimum width of 12 feet; whichever is greater. Projects must also comply with the minimum floor-to-ceiling height requirements and required building setbacks. The Corner Lot Bonus is applicable to a maximum lot area of 20,000 square feet.

(d) Building Setbacks: To provide light and air to adjacent lots, buildings must provide a "setback" from the property line at the following intervals:

Story Level	Front Setback	Side Setback	Rear Setback
1	none	none	none
2 to 5	none	none	15'
6 to 8	none	5'	20'
9 to 12	5'	10'	25'

Table 9

6) Yard Requirements

(a) Front Yard Requirements:

- (i) The front yard setback shall be sufficient to provide the minimum sidewalk width as indicated in *Map 5: Required Sidewalk Width Map*, measured from the ground floor building facade to the existing curb-line at the time of adoption. Example: If the existing sidewalk width is 10 feet, and the required sidewalk is 20 feet, then the front yard setback shall be 10 feet.
- (ii) Up to 30% of a building façade may be set back up to an additional 10 feet to accommodate outdoor seating areas or public space, but not for front yard car parking and must be designed to be impractical for such use.

(b) Side Yard Requirements:

- (i) Side yards are not permitted within 10 feet of a right-of-way except where required by fire or building code to accommodate adjacent windows.

(c) Rear Yard Requirements:

- (i) No rear yard is required, however a second floor step back of 30 feet is required as per Table 9 above.
- (ii) For through lots, a 50 foot "rear yard" is required at grade or above the first floor, and centered in the middle of the block.
- (iii) Corner lots shall adhere to the side yard requirements above provided that the wall of any proposed building above the ground floor shall not extend along the adjoining lot line a distance greater than 85 feet from the street line for floors 2 through 5, 80 feet for floor 6 through 8 and 75 feet for floors 9 to 12.

F) ZONE 6: PRESERVATION

Situated with the original palisaded town of Bergen to the south, and Newark Avenue and Five Corners to the north; the Journal Square 2060 Redevelopment Plan Area has been

the site of architectural endeavors for some 350 years. Although many early buildings have been razed in the development of the area, much remains to give us an idea of the area's development: socially, economically, architecturally, historically and culturally. Many resources remain that are locally significant and that still possess integrity of location, design, setting, materials, workmanship, feeling, and association. These buildings and streetscapes give the area a unique sense of place different not experienced elsewhere in the city.

During prior waves of development in the twentieth century, when the area's landscape changed from that of a suburban small town to the city's Central Business District, important buildings were demolished, altered, or moved. Development, especially in the first half of the twentieth century, was sometimes undertaken without examination and appreciation of past cultural and architectural development. This plan seeks to preserve important resources which help to define the unique character of the Journal Square area. This Zone shall preserve a wide variety of buildings characteristic of the area's varied development encompassing the seventeenth century Newkirk / Summit House, the eighteenth and nineteenth century Apple Tree House, Victorian brick townhouse rows, a Classical Revival Terrace on East Street, late 19th century mixed use developments and large early 20th century apartment buildings as well as churches, theatres and office buildings.

The properties that have been selected for Zone 6: Preservation have, paraphrasing the National Register Criteria for Evaluation:

- A. Been associated with events that have made significant contribution to the broad patterns of our history; or
 - B. Are associated with the lives of persons significant in our past; or
 - C. Embody the distinctive characteristics of a type, period, or method of construction, or that represent the work of a master, or that possess high artistic values, or that represent a significant and distinguishable entity whose components may lack individual distinction; or
 - D. Have yielded, or may be likely to yield, information important in prehistory or history.
- To respect the special character that the Journal Square area has acquired and retained over the past three and one half centuries, the buildings included in this Preservation Zone shall be rehabilitated in accordance with the *Secretary of the Interior's Standards and Guidelines for the Treatment of Historic Properties* so that future generations can be delighted by the history and architecture of the Journal Square Neighborhood.

1) Permitted Uses:

- (a) All uses at their existing location at the time of adoption of this Plan are permitted.
- (b) New uses shall be considered by the Planning Board on a case by case basis, guided by adjacent uses only. Because historic buildings in this zone are scattered throughout the Plan Area, and are situated in a variety of land use areas, the permitted uses in this zone must be contextual to the site.
- (c) Adaptive re-use conversions to residential or live/work units is permitted.

2) Lot Size and Dimension Requirements

- (a) All existing lots at the time of adoption of this plan are conforming lots.

- (b) Subdivision is not permitted.
- 3) Height and Bulk Requirements
 - (a) The existing building height, floor area, established setbacks and the exterior building envelope as of the adoption of this Plan shall constitute the development standards of each building. Any change to the above standards shall constitute a deviation from this plan.
 - (b) Minor alterations in site plan and façade characteristics may be permitted by the Planning Board provided such alterations are consistent with the above standards for this zone. Any changes not consistent with this Plan are cognizable under a deviation application, and will be judged on their merits.
- 4) Yard and Coverage Requirements
 - (a) building coverage: existing
 - (b) lot coverage: existing
 - (c) front yard: existing
 - (d) side yard: existing
 - (e) rear yard: existing
- 5) Building Design Requirements
 - (a) All visible façades must retain historic building fabric where practicable. Architectural elements must be fully retained, preserved, restored, or recreated as necessary, based on site, photographic, or period documentation.
 - (b) Any rehabilitation is to be done in compliance with the *Secretary of the Interiors Standards and Guidelines for the Treatment of Historic Properties*
 - (c) All building must comply with all State or national historic register regulations.
 - (d) Parking is not permitted in this zone unless present at the time of adoption of this redevelopment plan.

G) ZONE 7: DECO

The purpose of this zone is to retain and preserve the early twentieth century art-deco facades along Bergen Avenue while providing for vertical additions to these historic facades.

- 1) Permitted Uses:
 - (a) Residential: permitted everywhere except on the ground floor.
 - (b) Retail Sales of Goods and Services/Financial Services.
 - (c) Offices: permitted everywhere except on the ground floor.
 - (d) Art galleries.
 - (e) Live/Work units and home occupations: permitted everywhere except on the ground floor.
 - (f) Restaurants: category one and two.
 - (g) Hotels/Bed and Breakfast.
 - (h) Medical Offices: permitted everywhere except on the ground floor.
 - (i) Child and Adult Day Care Centers: permitted everywhere except on the ground floor.
 - (j) Night Clubs/Bars: on corner lots, provided no more than 60 decibels is measureable outside the establishment. Night clubs and bars are limited to 3000 square feet.
 - (k) Museum.

- (l) Any combination of the above.
- 2) Lot Size and Dimension Requirements
 - (a) All existing lots at the time of adoption of this plan are conforming lots.
 - (b) Subdivision is not permitted.
- 3) Height Requirements
 - (a) Maximum building height: 8 stories and 85 feet
 - (b) Building Stepbacks: a 15 foot front setback is required for any additions above the existing deco buildings along Bergen Avenue. A 5 foot setback is required for any additions on Newkirk Street.
- 4) Yard Requirements
 - (a) The maximum permitted building and lot coverage shall be the existing building and lot coverage at the time of adoption of this Plan.
- 5) Building Design Requirements
 - (a) All visible façades must retain historic building fabric where practicable. Architectural elements must be fully retained, preserved, restored, or recreated as necessary, based on site, photographic, or period documentation.
 - (b) Any facade rehabilitation is to be done in compliance with the *Secretary of the Interiors Standards and Guidelines for the Treatment of Historic Properties*
 - (c) The front façade of any roof top addition must include 75 % glazing which will minimize any impact the addition may have on the historic resource.
 - (d) Parking is not permitted in this zone.

H) ZONE 8: BERGEN SQUARE

The purpose of this zone is to demarcate and preserve the footprint, block, and lot lines of the original Dutch settlement of Bergen, established in 1661. This zone provides for mixed use development respecting the established height limits and development context found in Bergen Square.

- 1) Permitted Uses:
 - (a) Residential: permitted everywhere except on the ground floor of buildings utilizing a corner height bonus.
 - (b) Retail Sales of Goods and Services/Financial Services.
 - (c) Offices.
 - (d) Medical Offices
 - (e) Art galleries.
 - (f) Live/Work units and home occupations.
 - (g) Restaurants: category one and two.
 - (h) Bed and Breakfast.
 - (i) Child and Adult Day Care Centers.
 - (j) Night Clubs/Bars: restricted to Bergen Ave, provided no more than 60 decibels is measureable outside the establishment.
 - (k) Schools.
 - (l) Community Centers.
 - (m) Government uses.
 - (n) Museum.
 - (o) Any combination of the above.

- 2) Accessory Uses
 - (a) Fences and seating walls.
 - (b) Landscape features.
 - (c) Improved Open Space.
 - (d) Signs.
 - (e) Rooftop Recreation.
 - (f) Sidewalk Cafe: where sidewalk width permits.
- 3) Prohibited Uses
 - (a) Surface parking as a principal or accessory use.
 - (b) Drive-throughs pertaining to restaurants, banks, pharmacies, and other drive through uses.
 - (c) Gas stations, service stations, auto repair, auto body shops, and other automobile related uses (not including car share programs).
 - (d) Billboards.
- 4) Lot Size and Dimension Requirements
 - (a) All existing lots at the time of adoption of this plan are conforming lots.
 - (b) Subdivisions must conform to the following minimum standards:
 - (i) Minimum lot area: 2500 square feet.
 - (ii) Minimum lot width: 25 feet.
 - (iii) Minimum Lot Depth: 100 feet.
 - (iv) Shape Factor Maximum: 30
- 5) Density and Height Requirements
 - (a) Density is not regulated by floor area ratio or units per acre in this zone. Instead, a "building envelope" is defined, depending on the size and shape of the site. Minimum room and unit sizes are regulated by building code.
 - (b) Maximum and minimum building height shall be calculated based on the lot size according to the following table provided the required standards in the table are met:

Approximate Lot Dimension	Lot Area up to: (square feet)	Minimum Building Height (stories)/(feet)	Maximum Building Height (stories)/(feet)
	0 to 2499	2 / 22'	3 / 34'
25x100	2500 to 4999	2 / 22'	4 / 44'
50x100	5000 and up	3 / 32'	5 / 54'

Table 10

- (c) Building Stepbacks: To provide light and air to adjacent lots, buildings taller than 4 stories must provide a "stepback" from the property line at the following intervals:

Story Level	Front Stepback	Side Stepback	Rear Stepback
1 to 4	none	none	30'
5	10'	none	30'

Table 11

6) Yard Requirements

(a) Front Yard Requirements:

- (i) Front yard setback shall match the setback of the "Primary Building Façade" (see Article I of the Land Development Ordinance for definition of Primary Building Façade) on either side of the subject parcel, provided that the building setback to be matched shall be closest to the predominant (most frequently occurring) setback on the block front.
- (ii) Where retail is required as indicated in *Map 4: Required Retail Use Map*, the front yard setback from the existing curb-line at the time of adoption shall be sufficient to provide the minimum sidewalk width as depicted in *Map 5: Required Sidewalk Width Map*, measured from the ground floor building facade to curb. Example: If the existing sidewalk width is 10 feet, and the required sidewalk is 20 feet, then the front yard setback shall be 10 feet.

(b) Side Yard Requirements:

- (i) Where the adjacent building is less than four stories, the minimum side yard setback shall be 3 feet to match an adjacent 2 foot yard, 2 feet to match an adjacent 3 foot yard, or the required minimum to meet fire and building code to accommodate windows.
- (ii) Where a ground floor retail use is mandatory (see *Map 4: Required Retail Use Map*), side yards are not permitted within 10 feet of a right-of-way except where required by fire or building code to accommodate adjacent windows.
- (iii) Where the adjacent building is greater than 4 stories, or when the adjacent building is built on the lot line, side yards are not permitted within 10 feet of a right-of-way except where required by fire or building code to accommodate adjacent windows.

(c) Rear Yard Requirements:

- (i) A rear yard contextual to the block and lining up with adjacent buildings as determined by the Planning Board is required.

I) ZONE 9: PARKS

- 1) Parks, plazas, and other types of public open space are the only permitted at grade use in this zone. Underground parking facilities are also permitted beneath the required at grade park

J) ZONE 10: TRANSITION

- 1) All parcels in Zone 10 must be submitted to the City Planning Division as a single site plan application, however construction may be phased.
- 2) A maximum of two buildings may be constructed in Zone 10, with the remainder of the zone developed as open space. One of the two buildings must be on Block 10601 Lot 39 adjacent to the historic Lowes Theatre. The second building must be situated south of the continuation of the Van Reipen Avenue right-of-way and a minimum of 40 feet from the Zone 2 boundary line.
- 3) The as-of-right building height shall be a maximum of 6 stories. This height limitation may be exceeded by constructing the un-built portions of Zone 10 as publicly accessible open space. Surface parking is not permitted. Each square foot of open space made available to the public may be converted to FAR applicable to the two permitted building sites at a ratio of 6:1. For example, 10,000 square feet of land designed as public open space will permit 60,000 additional square feet to be built above the permitted 6 stories. The building site on Block 10601 Lot 39 shall not be restricted in the amount of bonus FAR applied to this site, however any second building shall have a maximum height of 12 stories or 130 feet with applied bonus FAR.
- 4) The site plan for Zone 10 must be in conformity with all design requirements in Chapter VI as well as the required public sidewalk requirements found on *Map 5: Required Sidewalk Width*.

K) ZONE 11: TRANSITION

- 1) All land in Zone 11 must be submitted to the City Planning Board as a single site plan application, however construction may be phased.
- 2) Property in Zone 11 fronting on Summit Avenue, continuing to the east side of the West Street right-of-way and its extension to the south across Block 9604 Lot 11 and Block 10803 Lot 27 may utilize the development regulations of Zone 3 Commercial Center, with the following additional requirements:
 - (a) Summit House Plaza: A 30 foot side yard shall be provided along the southern property line of the Summit House at 510 Summit Avenue, one of the oldest buildings in the State of New Jersey. This yard area must be developed as a pedestrian plaza, and may include seating for restaurant or cafe type uses. Driveway egress only to Summit Avenue is permitted within the required plaza area.
 - (b) A 10 foot yard shall be provided along the eastern property line at the rear of the Summit House.
 - (c) No yard or building setbacks shall be required between any two buildings within Zone 11.
 - (d) Primary driveway entrance and exit must be from West Street.

- (e) A 24 hour publicly accessible pedestrian easement and paved walkway shall be constructed along the full length of the southern property line of Block 10803 Lot 27 with a minimum width of 20 feet, running along the PATH rail tracks and connecting from Summit Avenue to the Zone 9 Park (see Map 5: Required Sidewalk Width Map).
 - (f) A building height bonus of 17 stories has been granted for this portion of Zone 11 due to the dedication of land for a public park. The maximum building height is therefore set at 42 stories and 440 feet.
- 3) Property in Zone 11 east of the West Street right-of-way and its extension to the south across Block 9604 Lot 11 and Block 10803 Lot 27 may unitize the development regulations of Zone 4 Neighborhood Mixed Use, with the following additional requirements:
- (a) A publicly accessible pedestrian easement and paved walkway shall be constructed along the full length of the southern property line of Block 10803 Lot 27 with a minimum width of 20 feet, running along the PATH rail tracks and connecting from Summit Avenue to the Zone 9 Park (see Map 5: Required Sidewalk Width Map).
 - (b) Multi-level parking garages within this portion of Zone 11:
 - (i) shall have a height limit of 5 parking levels and 50 feet.
 - (ii) are required to provide a minimum 10 foot rear yard adjacent to Zone 6 and Zone 9.
 - (iii) shall not be required to provide building step backs.

XI) DEFINITIONS

- A) All definitions shall refer to the Jersey City Land Development Ordinance.

XII) MAPS

- 1) Boundary Map
- 2) Zone Districts Map
- 3) Corner Lot Bonus Map
- 4) Required Retail Use Map
- 5) Sidewalk Width Map
- 6) Circulation Map

JOURNAL SQUARE 2060

MAP 1: BOUNDARY MAP

JUNE 6, 2014

1 inch = 520 feet


0 250 500 1,000 Feet



30 Montgomery Street Suite 1400
Jersey City, NJ 07302-3821
Phone: 201.547.5010
Fax: 201.547.4523

Boundary

 Redevelopment Plan Boundary

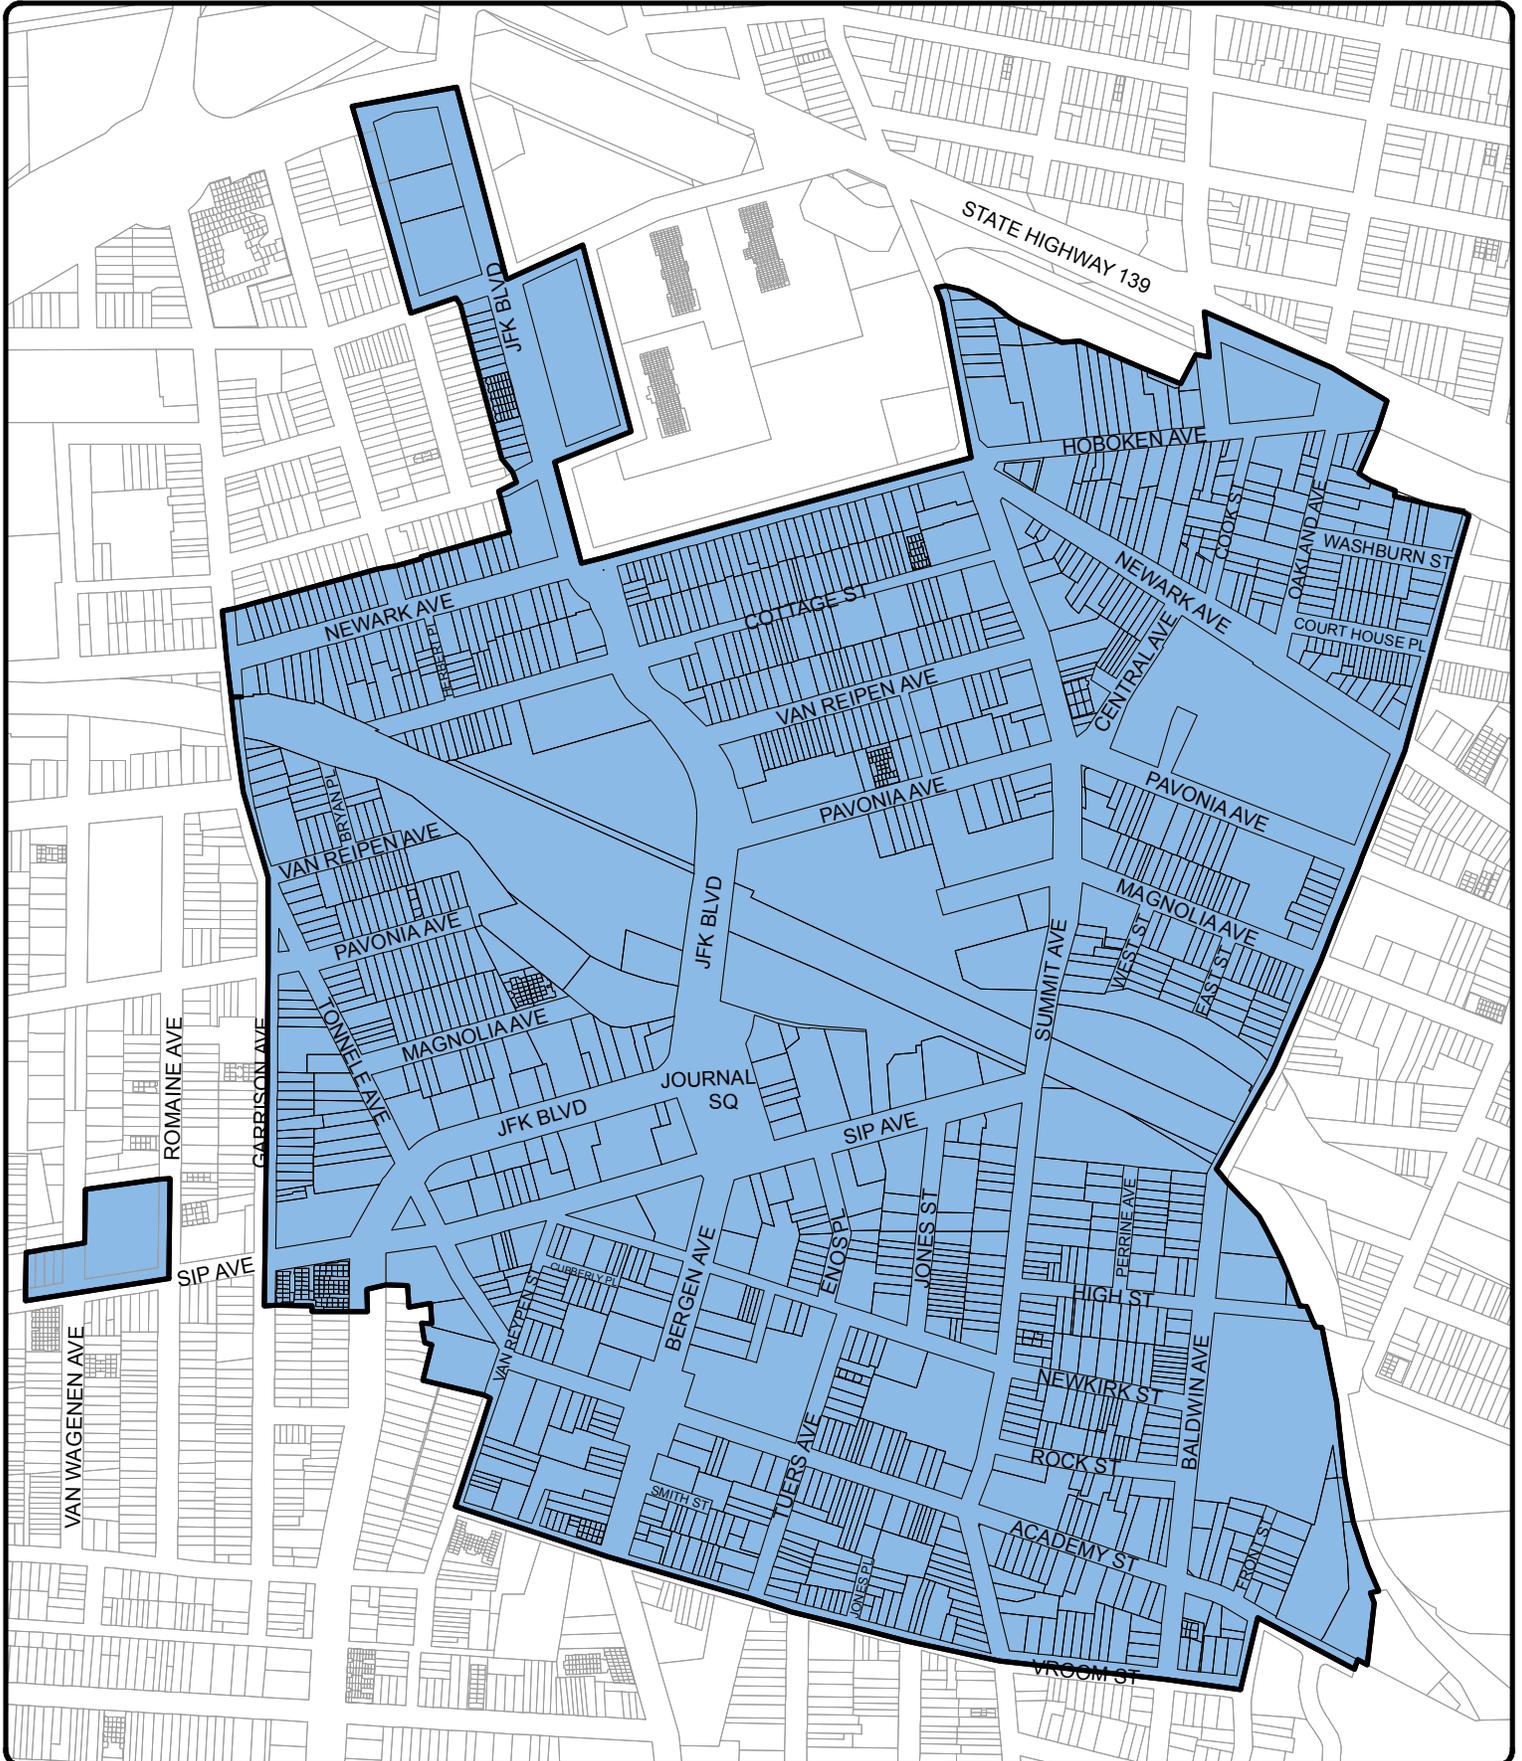

JOURNAL SQUARE 2060

MAP 2: ZONE DISTRICTS MAP


JUNE 6, 2014

1 inch = 520 feet



Zone Districts

- Zone 1: Core
- Zone 2: Air-Rights
- Zone 3: Commercial Center
- Zone 4: Neighborhood Mixed Use
- Zone 5: Commercial Main Street
- Zone 6: Preservation
- Zone 7: Deco
- Zone 8: Bergen Square
- Zone 9: Parks
- Zone 10: Transition
- Zone 11: Transition

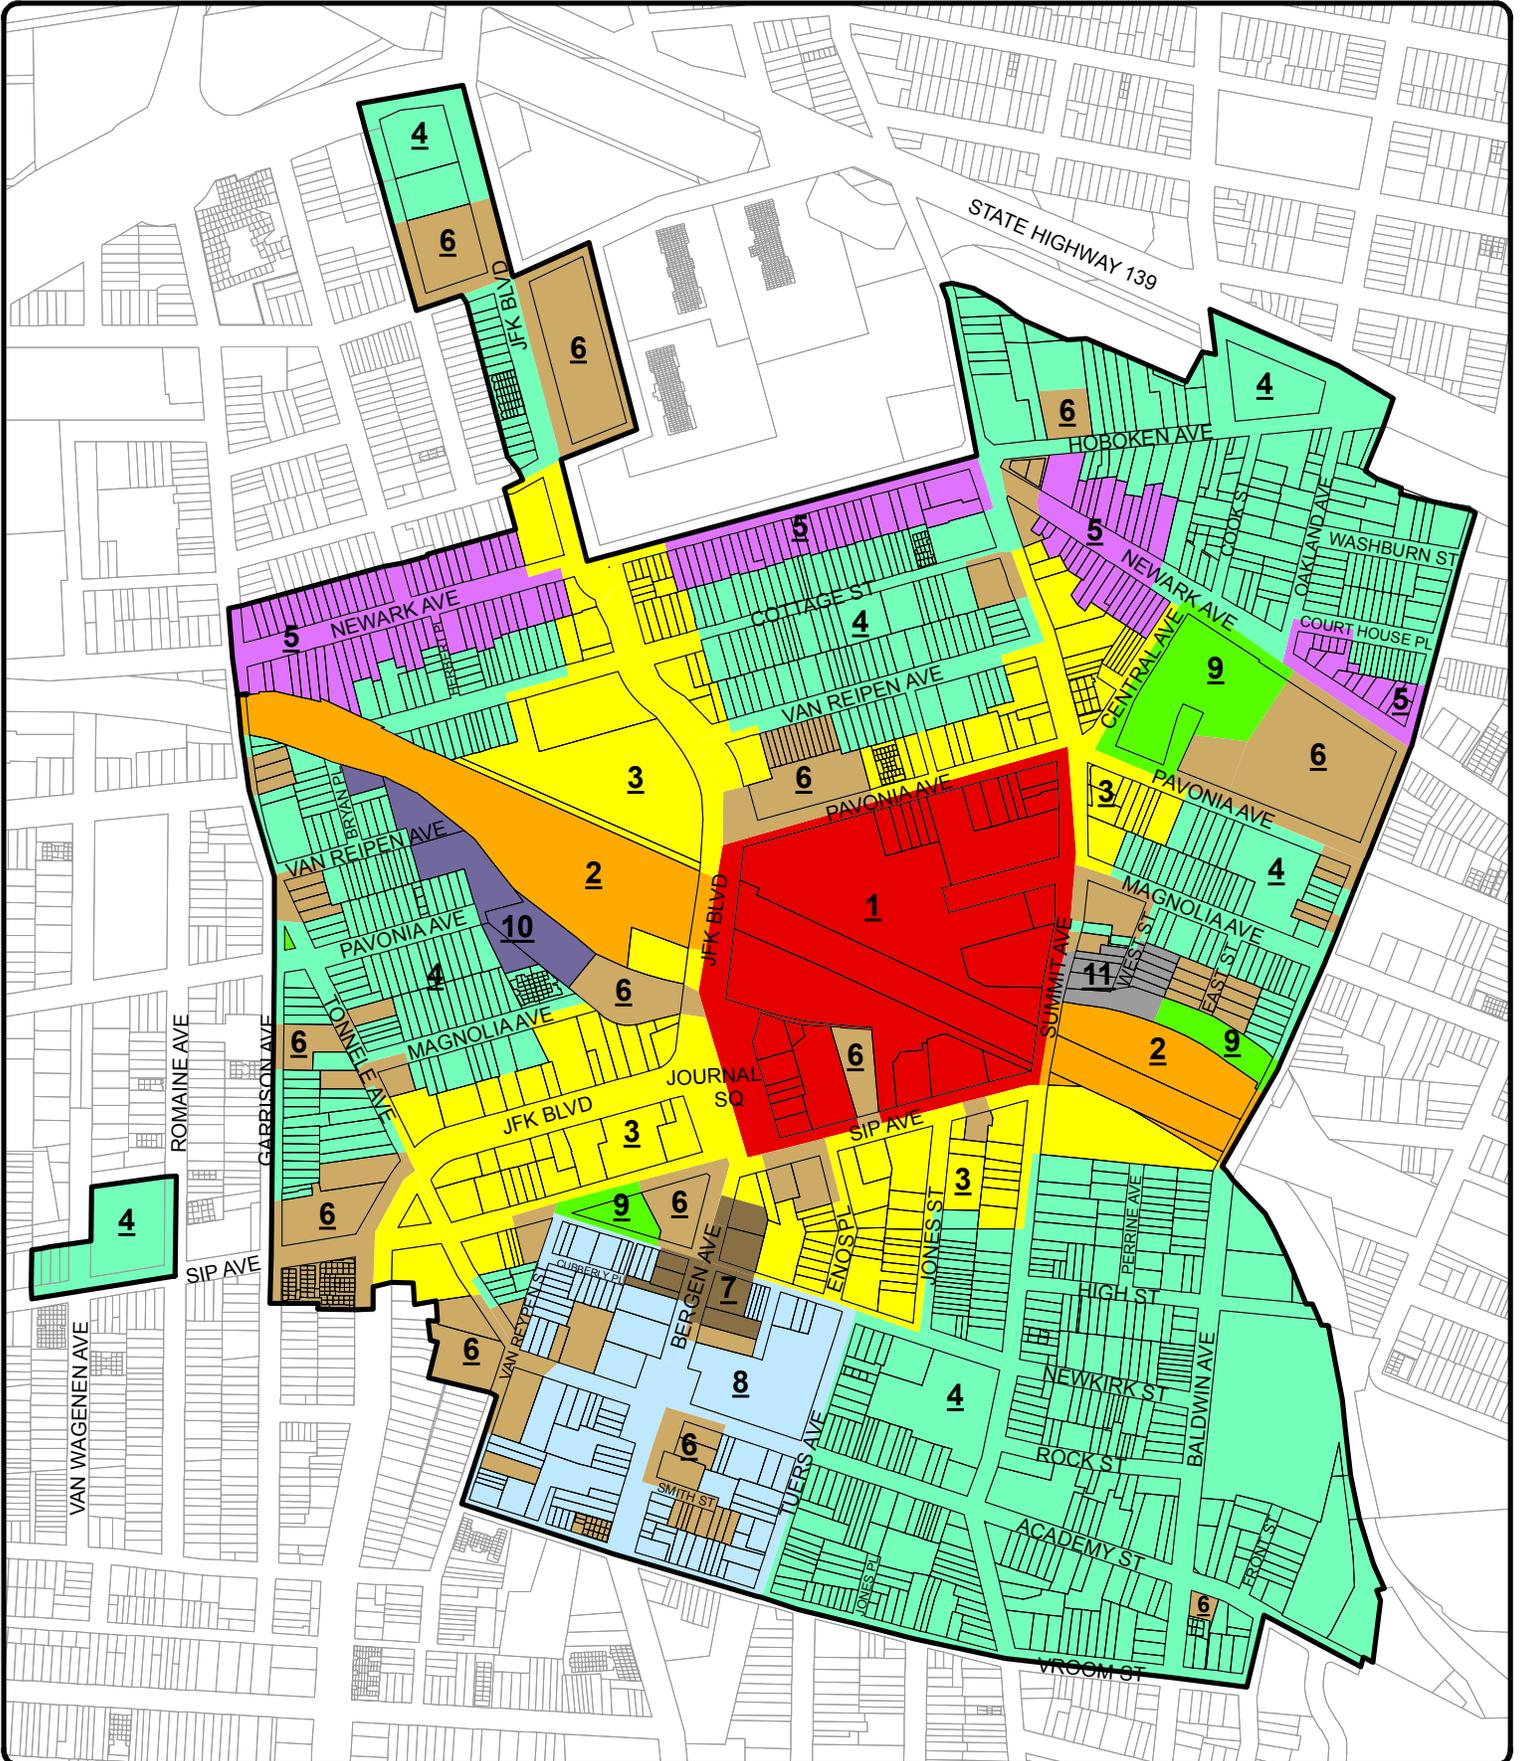

JOURNAL SQUARE 2060

MAP 3: CORNER LOT BONUS MAP


JUNE 6, 2014

1 inch = 520 feet



Corner Lot Bonus Locations

- (A)** A Bonus Corner
- (B)** B Bonus Corner
- (C)** C Bonus Corner

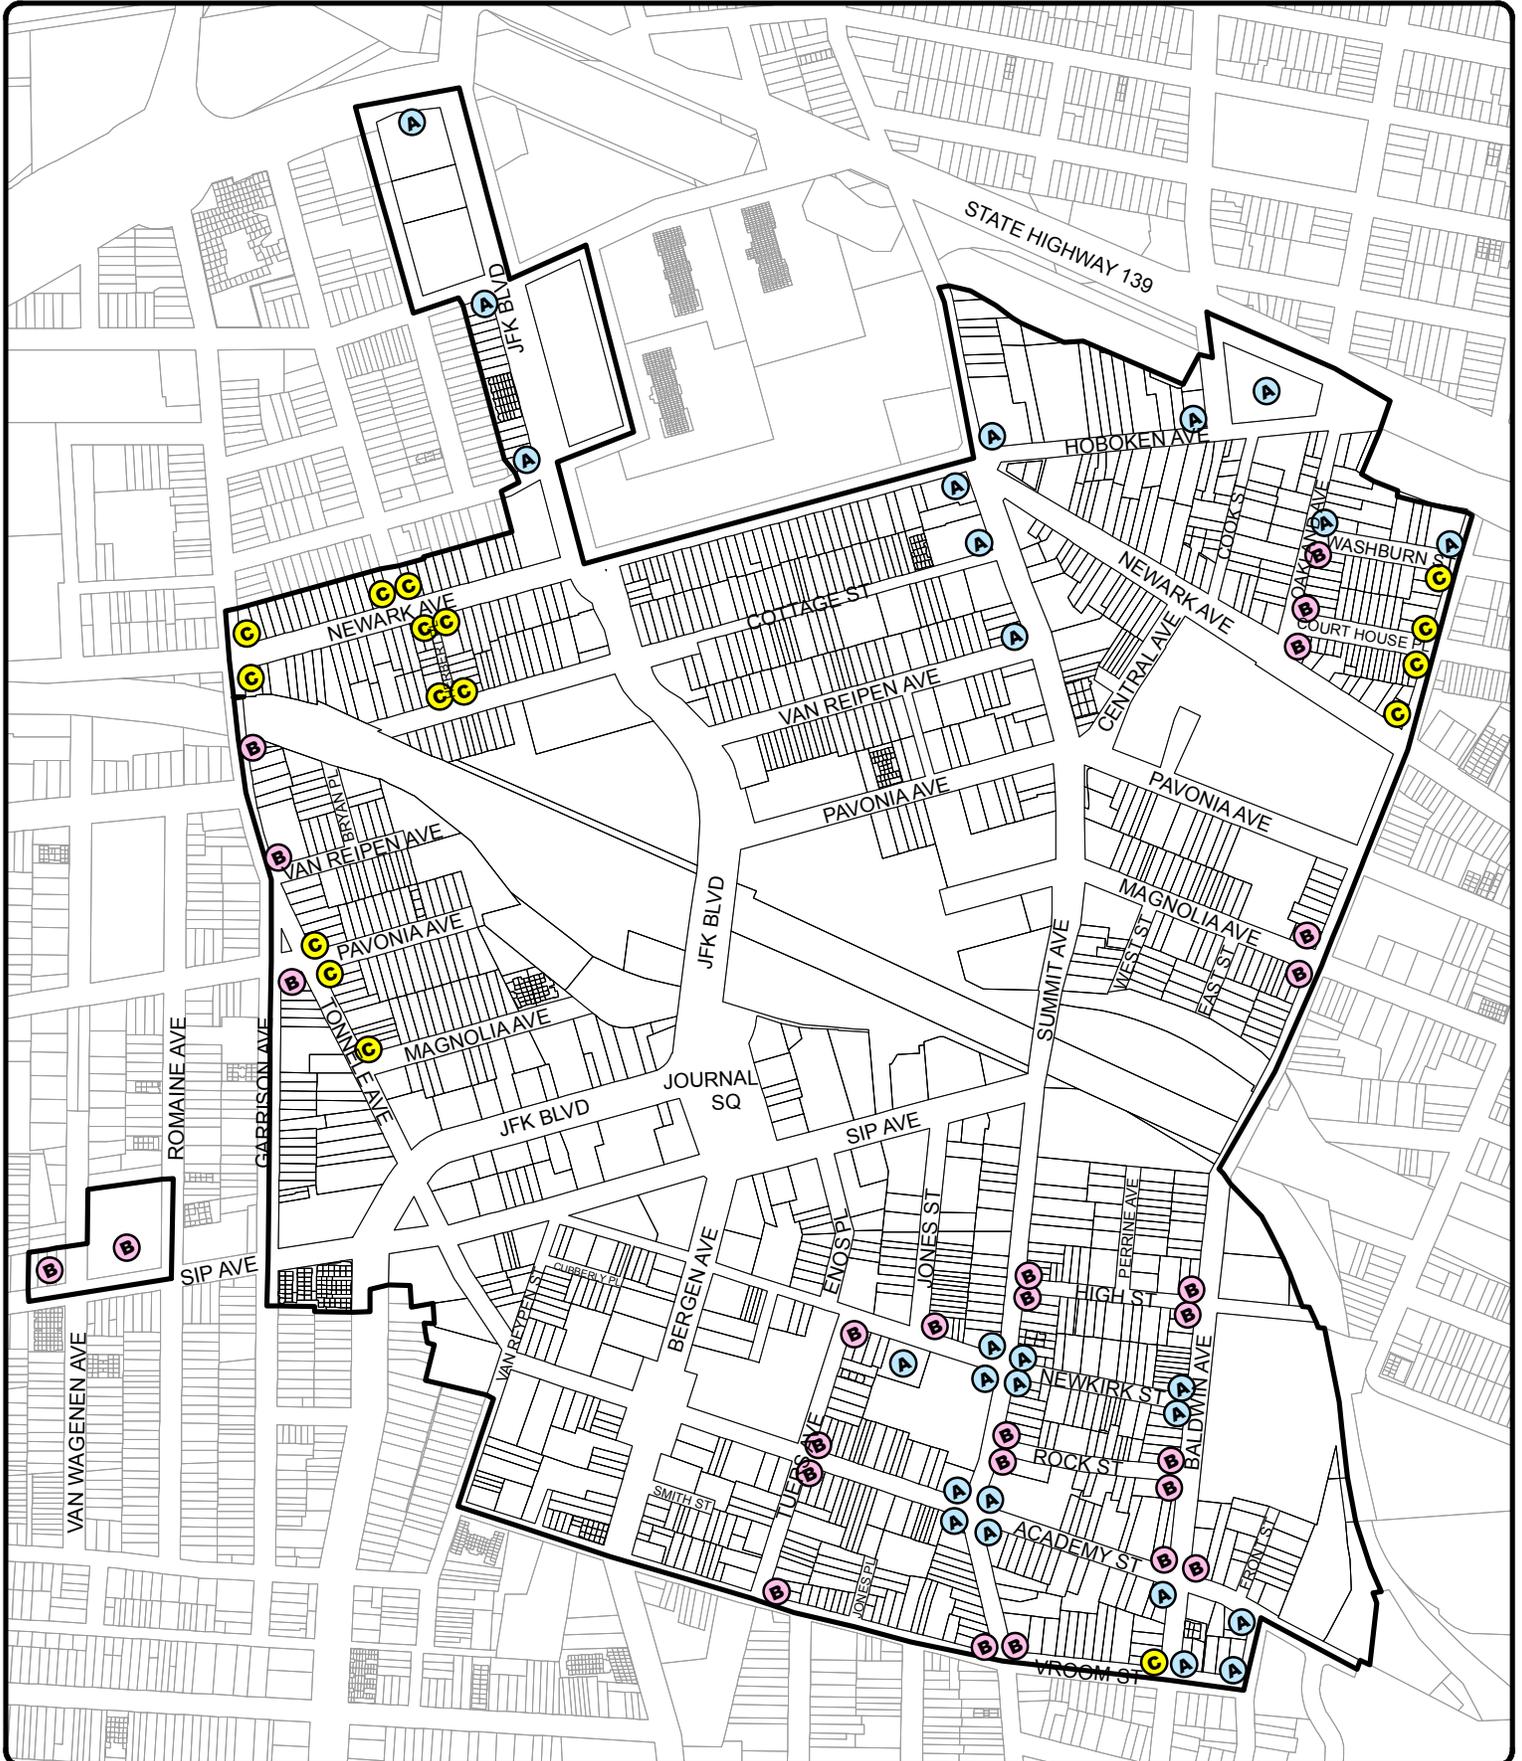

JOURNAL SQUARE 2060

MAP 4: REQUIRED RETAIL USE MAP

JUNE 6, 2014


1 inch = 520 feet



Ground Floor Use

 Required Retail

*See section IX) Required Land Use Regulations

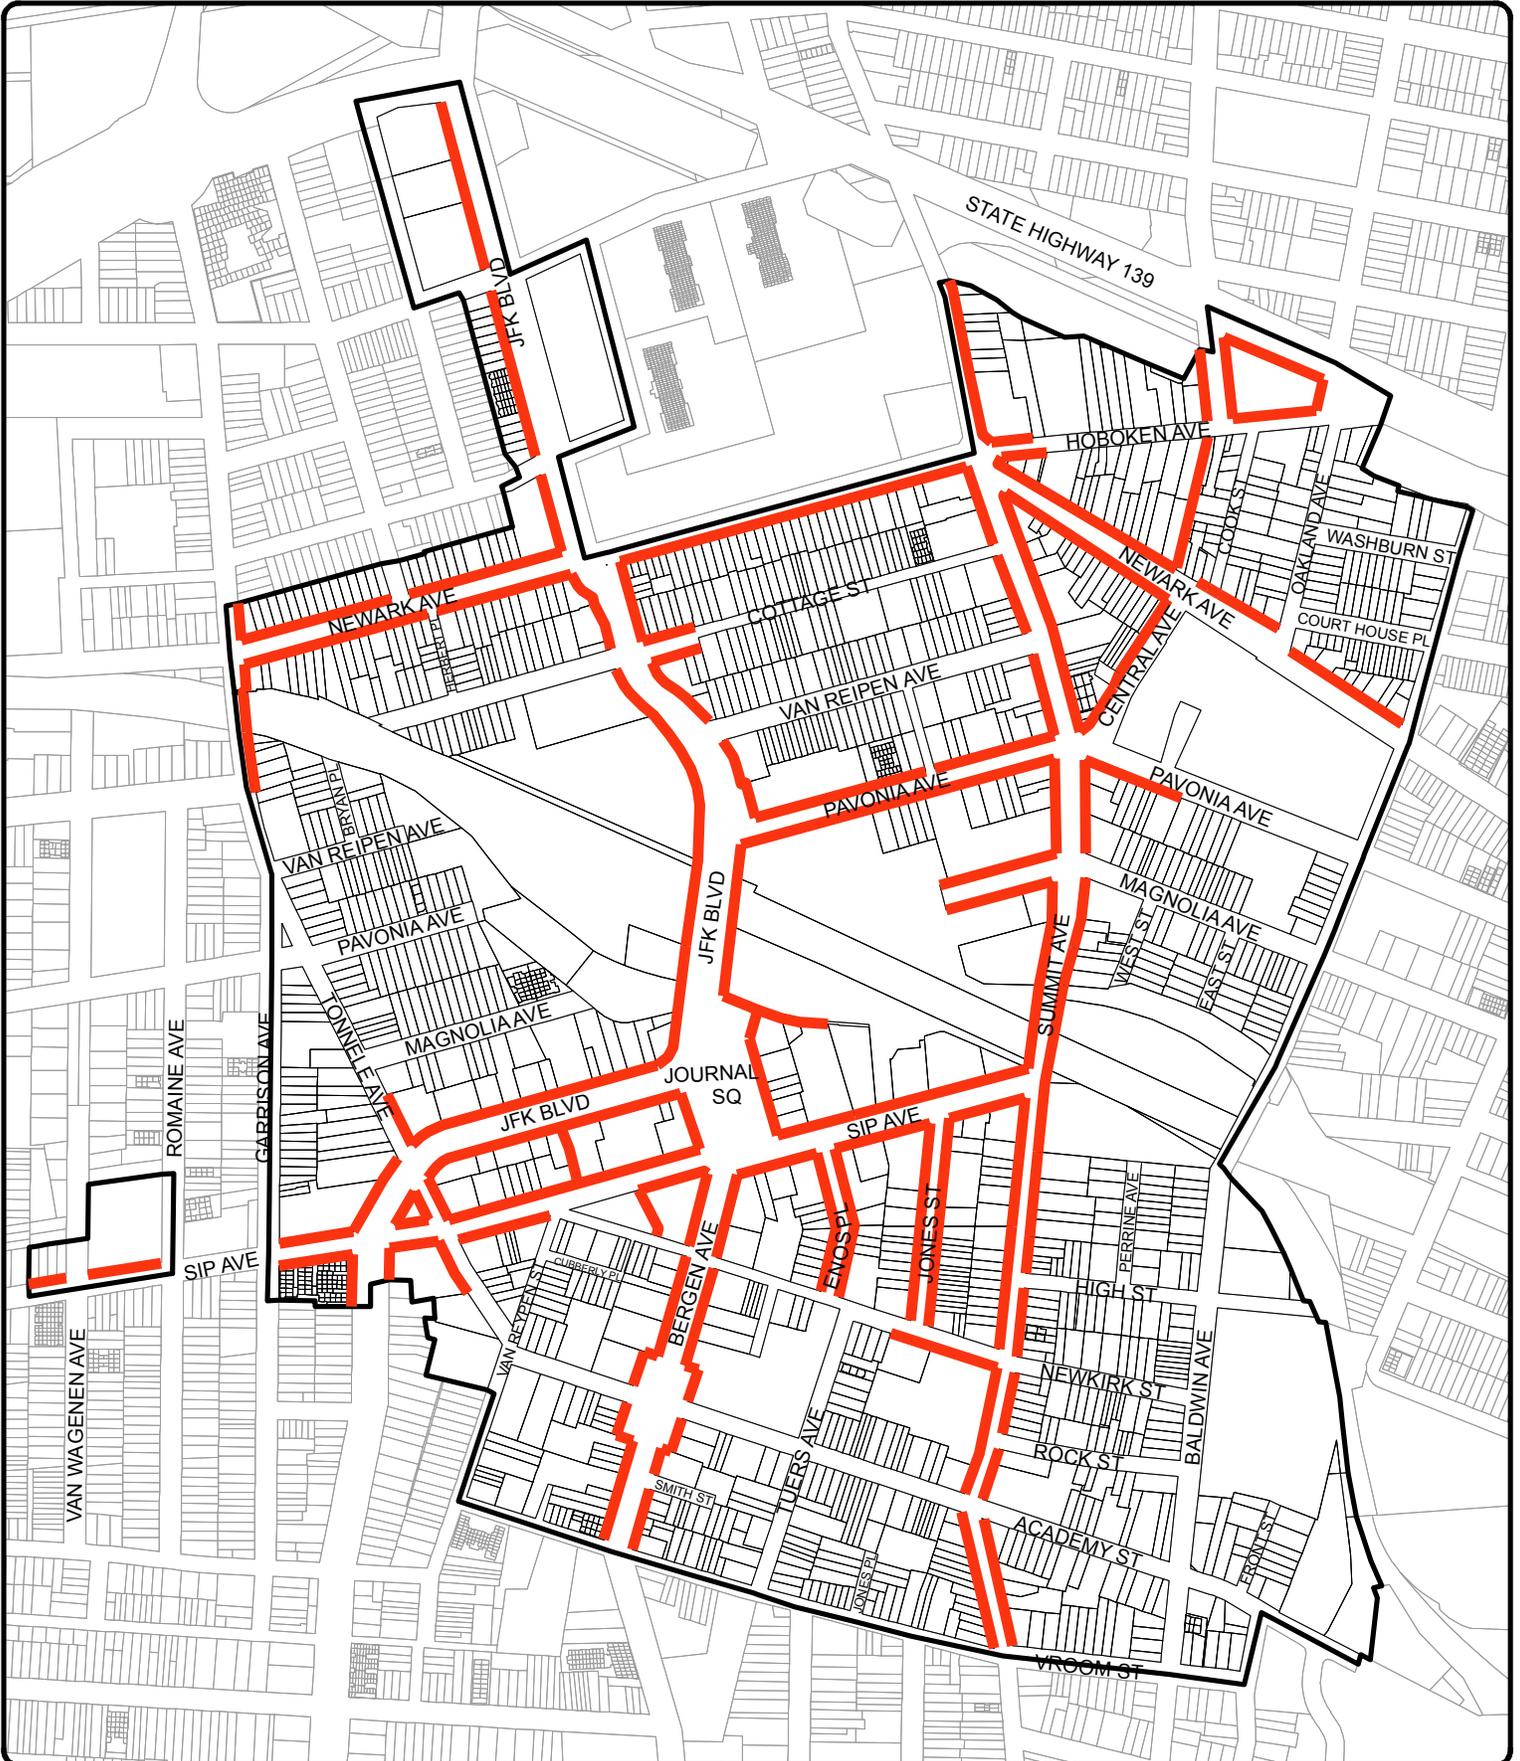

JOURNAL SQUARE 2060

MAP 6: CIRCULATION MAP

JUNE 6, 2014

1 inch = 520 feet



New Circulation Elements

- Proposed Streetcar
- Proposed Bus Rapid Transit
- Street Vacation
- Central Avenue New Street Connector
- Pedestrian Plaza (exact boundaries to be determined)
- Right-of-Way Preservation
- Street Widening

