




J:\192510894\CADD\PROJECT SHEETS\TASK 29 - DUNCAN AVENUE\2023-01-13_DUNCAN.DWG
 8/14/2023 2:58 PM

Revision	By	Appd.	YY.MM.DD	Issued	By	Appd.	YY.MM.DD

- Notes**
- PAVEMENT MARKINGS SHALL BE INSTALLED ACCORDING TO THE LATEST EDITION OF THE MANUAL ON UNIFORM TRAFFIC CONTROL DEVICES.
 - FLEXIBLE DELINEATORS ON CURB EXTENSIONS SHALL BE SPACED APPROXIMATELY 5 FEET APART ON CENTER.
 - FOR THE DESIGN OF DASHED BIKE MARKINGS, SEE DETAIL A ON SHEET SS-04.
 - FOR THE DESIGN OF BIKE YIELD BARS, SEE DETAIL B ON SHEET SS-04.
 - FOR THE DESIGN OF CROSS-BIKE MARKINGS, SEE DETAIL C ON SHEET SS-04.
 - FOR THE DESIGN OF BIKE SYMBOLS SEE DETAIL D ON SHEET SS-04.
 - FOR THE DESIGN OF SUPER SHARROWS, SEE DETAIL E ON SHEET SS-04.
 - FOR THE DESIGN OF BIKE BOXES, SEE DETAIL F AND THE LATEST EDITION OF LET'S RIDE JC BIKEWAY DESIGN GUIDE.




10000 Midlantic Drive, Suite 300W
 Mount Laurel, NJ 08054
 www.stantec.com

The Contractor shall verify and be responsible for all dimensions. DO NOT scale the drawing - any errors or omissions shall be reported to Stantec without delay.
 The Copyrights to all designs and drawings are the property of Stantec. Reproduction or use for any purpose other than that authorized by Stantec is forbidden.

Client/Project			
CITY OF JERSEY CITY			
TASK 29 - DUNCAN AVENUE			
CYCLE TRACK			
Jersey City, NJ			
File Name:	2023-01-13_duncan.dwg	ld	23.08.14
		Dwn.	YY.MM.DD
		oc	
		Chd.	
		kd	
		Dgr.	

Title		
STRIPING PLAN		
Project No.	Scale	
192510894	1" = 20'	
Drawing No.	Sheet	Revision
SS-01	1 of 4	0

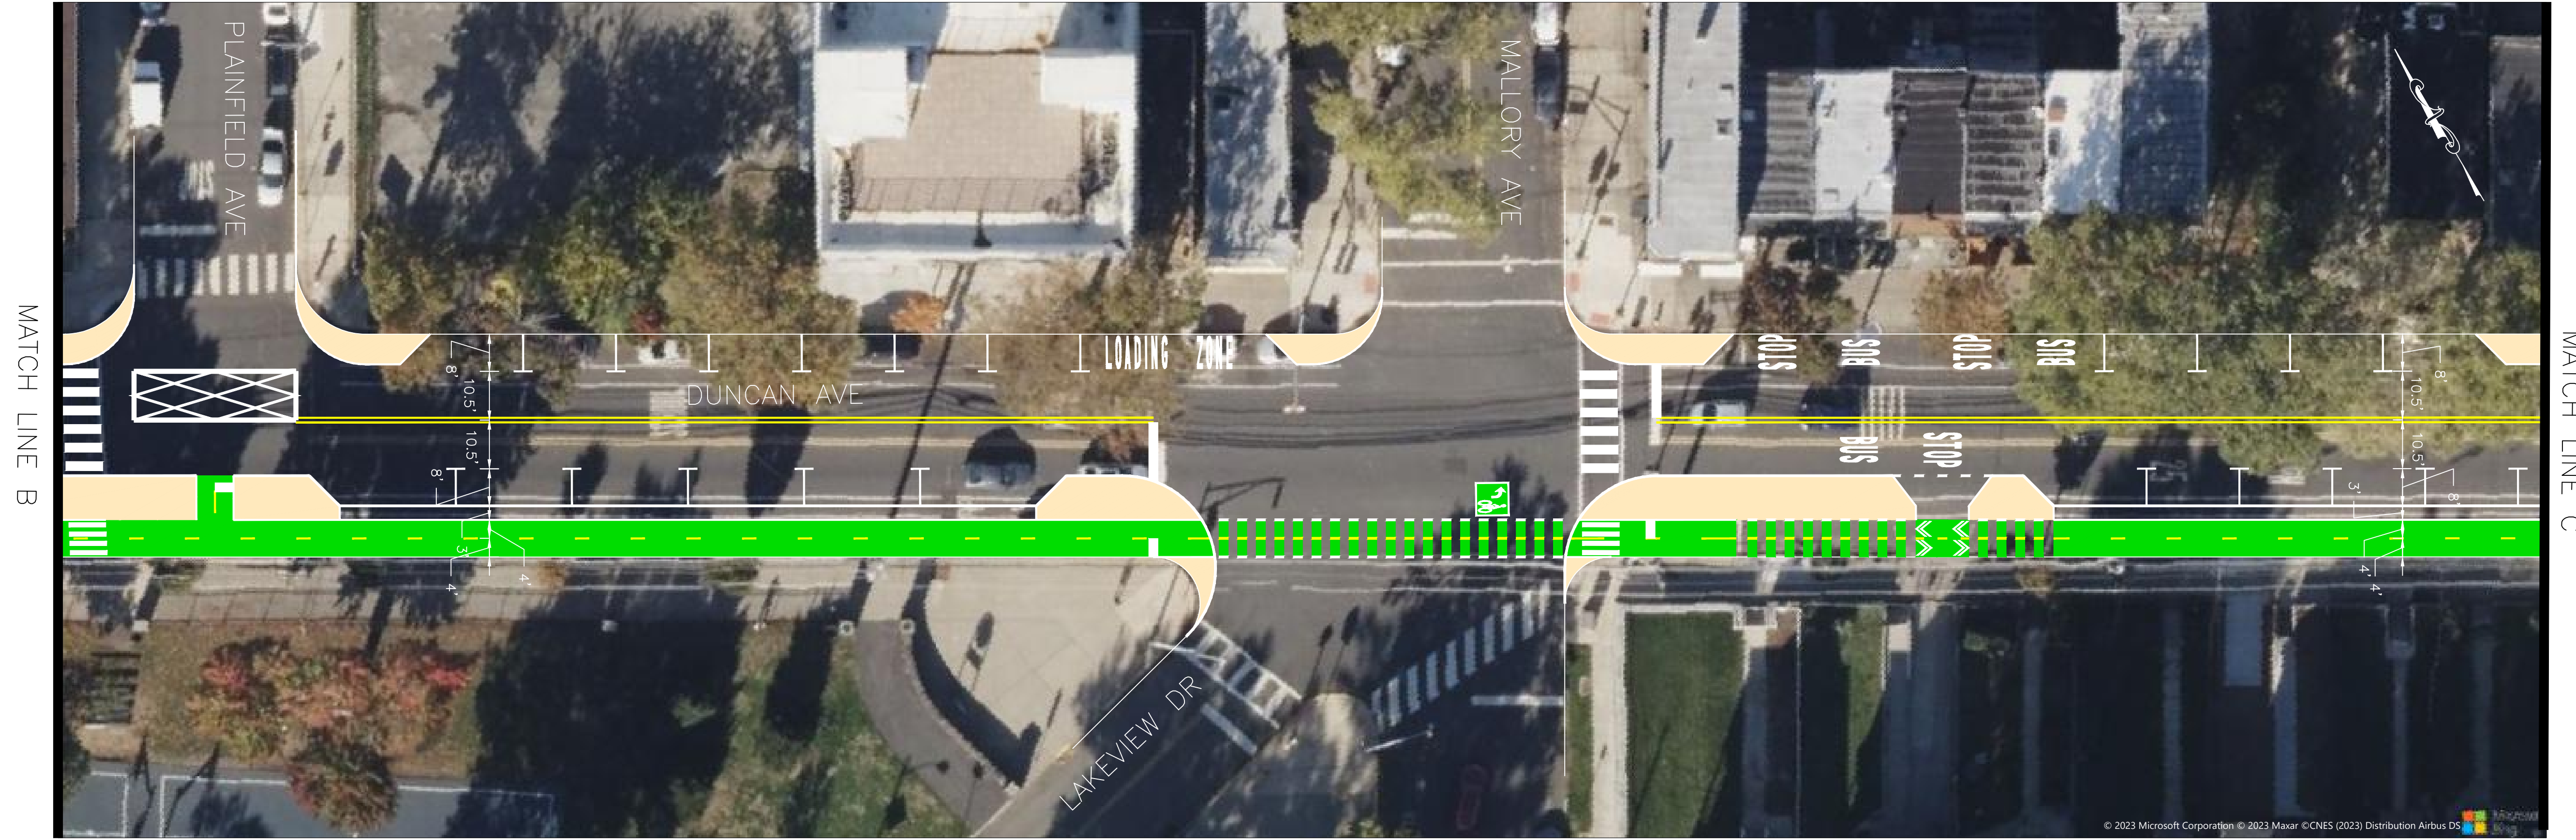

- Notes**
1. PAVEMENT MARKINGS SHALL BE INSTALLED ACCORDING TO THE LATEST EDITION OF THE MANUAL ON UNIFORM TRAFFIC CONTROL DEVICES.
 2. FLEXIBLE DELINEATORS ON CURB EXTENSIONS SHALL BE SPACED APPROXIMATELY 5 FEET APART ON CENTER.
 3. FOR THE DESIGN OF DASHED BIKE MARKINGS, SEE DETAIL A ON SHEET SS-04.
 4. FOR THE DESIGN OF BIKE YIELD BARS, SEE DETAIL B ON SHEET SS-04.
 5. FOR THE DESIGN OF CROSS-BIKE MARKINGS, SEE DETAIL C ON SHEET SS-04.
 6. FOR THE DESIGN OF BIKE SYMBOLS SEE DETAIL D ON SHEET SS-04.
 7. FOR THE DESIGN OF SUPER SHARROWS, SEE DETAIL E ON SHEET SS-04.
 8. FOR THE DESIGN OF BIKE BOXES, SEE DETAIL F AND THE LATEST EDITION OF LET'S RIDE JC BIKEWAY DESIGN GUIDE.

10000 Midlantic Drive, Suite 300W
Mount Laurel, NJ 08054
www.stantec.com


The Contractor shall verify and be responsible for all dimensions. DO NOT scale the drawing - any errors or omissions shall be reported to Stantec without delay.
The Copyrights to all designs and drawings are the property of Stantec. Reproduction or use for any purpose other than that authorized by Stantec is forbidden.

Client/Project			
CITY OF JERSEY CITY			
TASK 29 - DUNCAN AVENUE			
CYCLE TRACK			
Jersey City, NJ			
File Name:	2023-01-13_duncan.dwg	ld	23.08.14
		Dwn.	YY.MM.DD
dc	ld	23.08.14	
Chd.	Dgrn.	YY.MM.DD	

Title		
STRIPING PLAN		
Project No.	Scale	
192510894	1" = 20'	
Drawing No.	Sheet	Revision
SS-02	2 of 4	0

Revision	By	Appd.	YY.MM.DD	Issued	By	Appd.	YY.MM.DD

U:\192510894\CADD\PROJECT SHEETS\TASK 29 - DUNCAN AVENUE\2023-01-13_DUNCAN.DWG
 8/14/2023 2:58 PM
 ORIGINAL SHEET - ARCH D

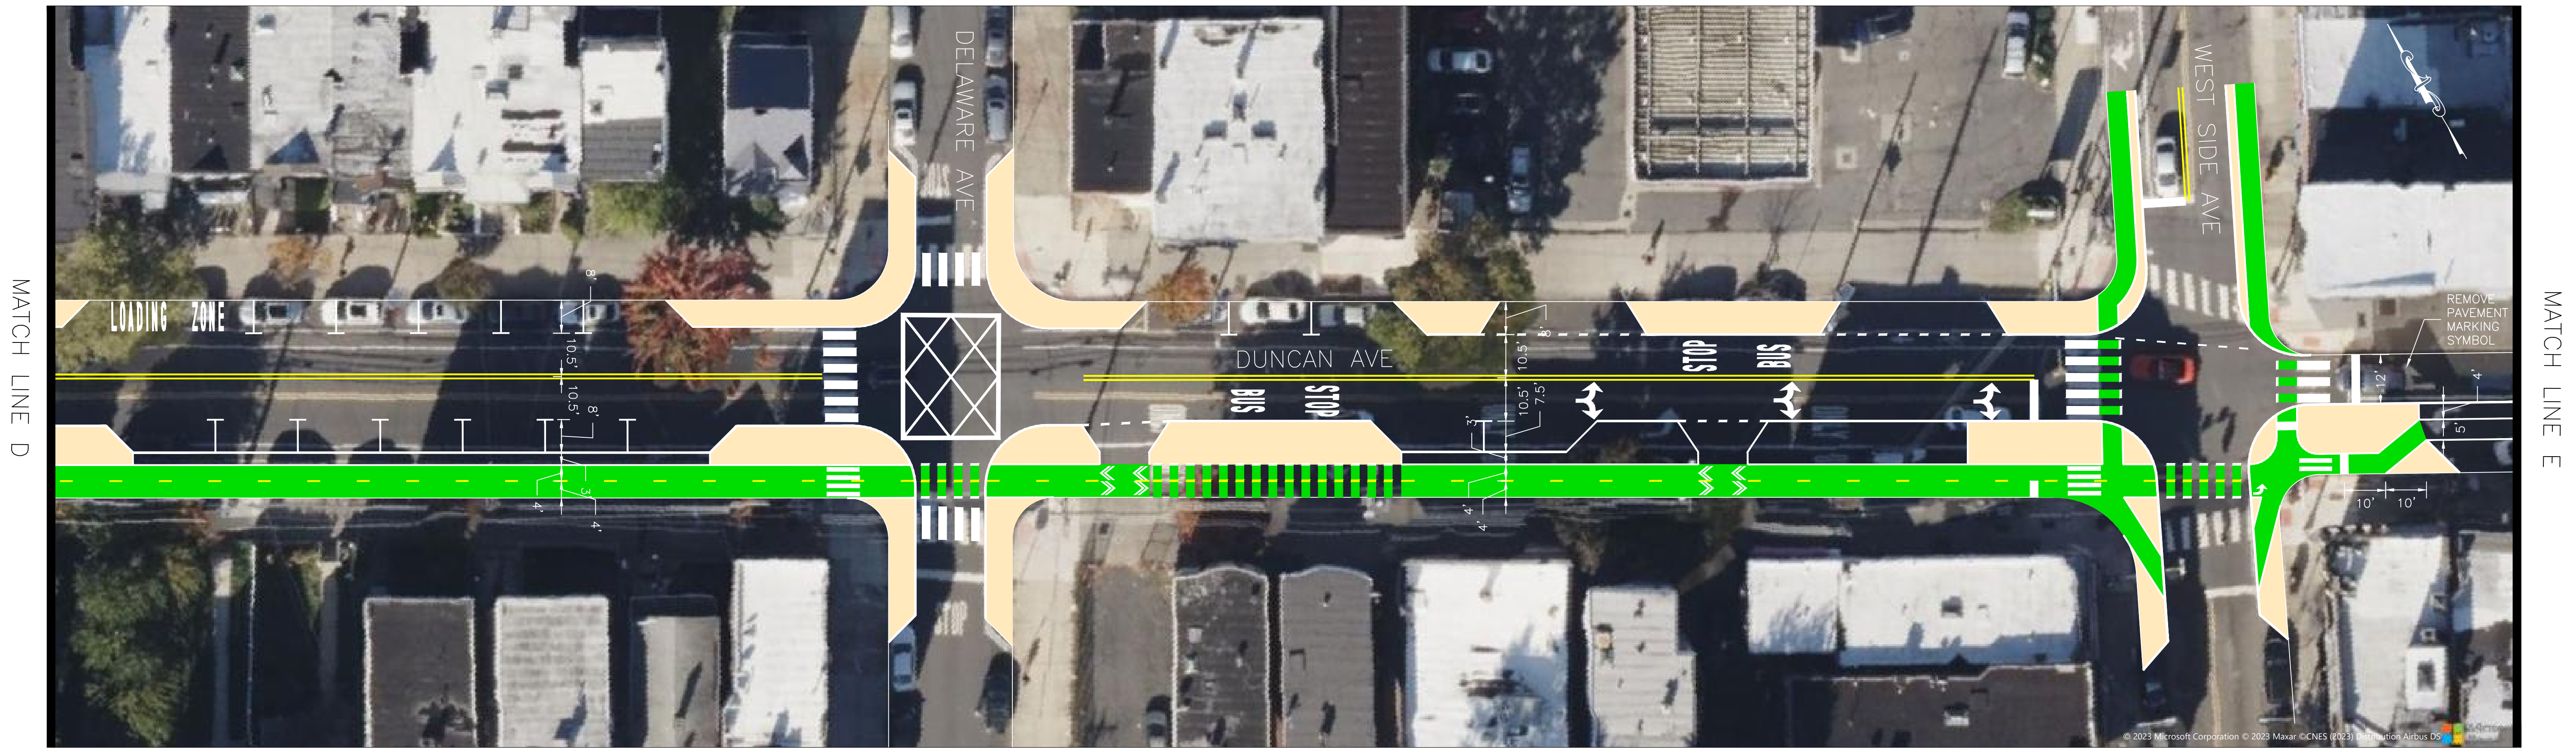

JULY 192510894.CADD\PROJECT SHEETS\TASK 29 - DUNCAN AVENUE\2023-01-13_DUNCAN.DWG
 8/14/2023 2:58 PM

Revision	By	Appd.	YY.MM.DD	Issued	By	Appd.	YY.MM.DD

- Notes**
- PAVEMENT MARKINGS SHALL BE INSTALLED ACCORDING TO THE LATEST EDITION OF THE MANUAL ON UNIFORM TRAFFIC CONTROL DEVICES.
 - FLEXIBLE DELINEATORS ON CURB EXTENSIONS SHALL BE SPACED APPROXIMATELY 5 FEET APART ON CENTER.
 - FOR THE DESIGN OF DASHED BIKE MARKINGS, SEE DETAIL A ON SHEET SS-04.
 - FOR THE DESIGN OF BIKE YIELD BARS, SEE DETAIL B ON SHEET SS-04.
 - FOR THE DESIGN OF CROSS-BIKE MARKINGS, SEE DETAIL C ON SHEET SS-04.
 - FOR THE DESIGN OF BIKE SYMBOLS SEE DETAIL D ON SHEET SS-04.
 - FOR THE DESIGN OF SUPER SHARROWS, SEE DETAIL E ON SHEET SS-04.
 - FOR THE DESIGN OF BIKE BOXES, SEE DETAIL F AND THE LATEST EDITION OF LET'S RIDE JC BIKEWAY DESIGN GUIDE.

10000 Midlantic Drive, Suite 300W
 Mount Laurel, NJ 08054
 www.stantec.com

The Contractor shall verify and be responsible for all dimensions. DO NOT scale the drawing - any errors or omissions shall be reported to Stantec without delay.
 The Copyrights to all designs and drawings are the property of Stantec. Reproduction or use for any purpose other than that authorized by Stantec is forbidden.

Client/Project			
CITY OF JERSEY CITY			
TASK 29 - DUNCAN AVENUE CYCLE TRACK			
Jersey City, NJ			
File Name:	2023-01-13_duncan.dwg	ld	23.08.14
		Dwn.	YY.MM.DD
		Chd.	
		Dgrr.	

Title		
STRIPING PLAN		
Project No.	Scale	
192510894	1" = 20'	
Drawing No.	Sheet	Revision
SS-03	3 of 4	0