


Area will be assigned shortly
Area has been assigned to inspector.

KEY MAP 4

REVISIONS				
DATE	BY	LIC. NO.	BLOCK	LOT

SEE KEY MAP 2

SEE KEY MAP 3

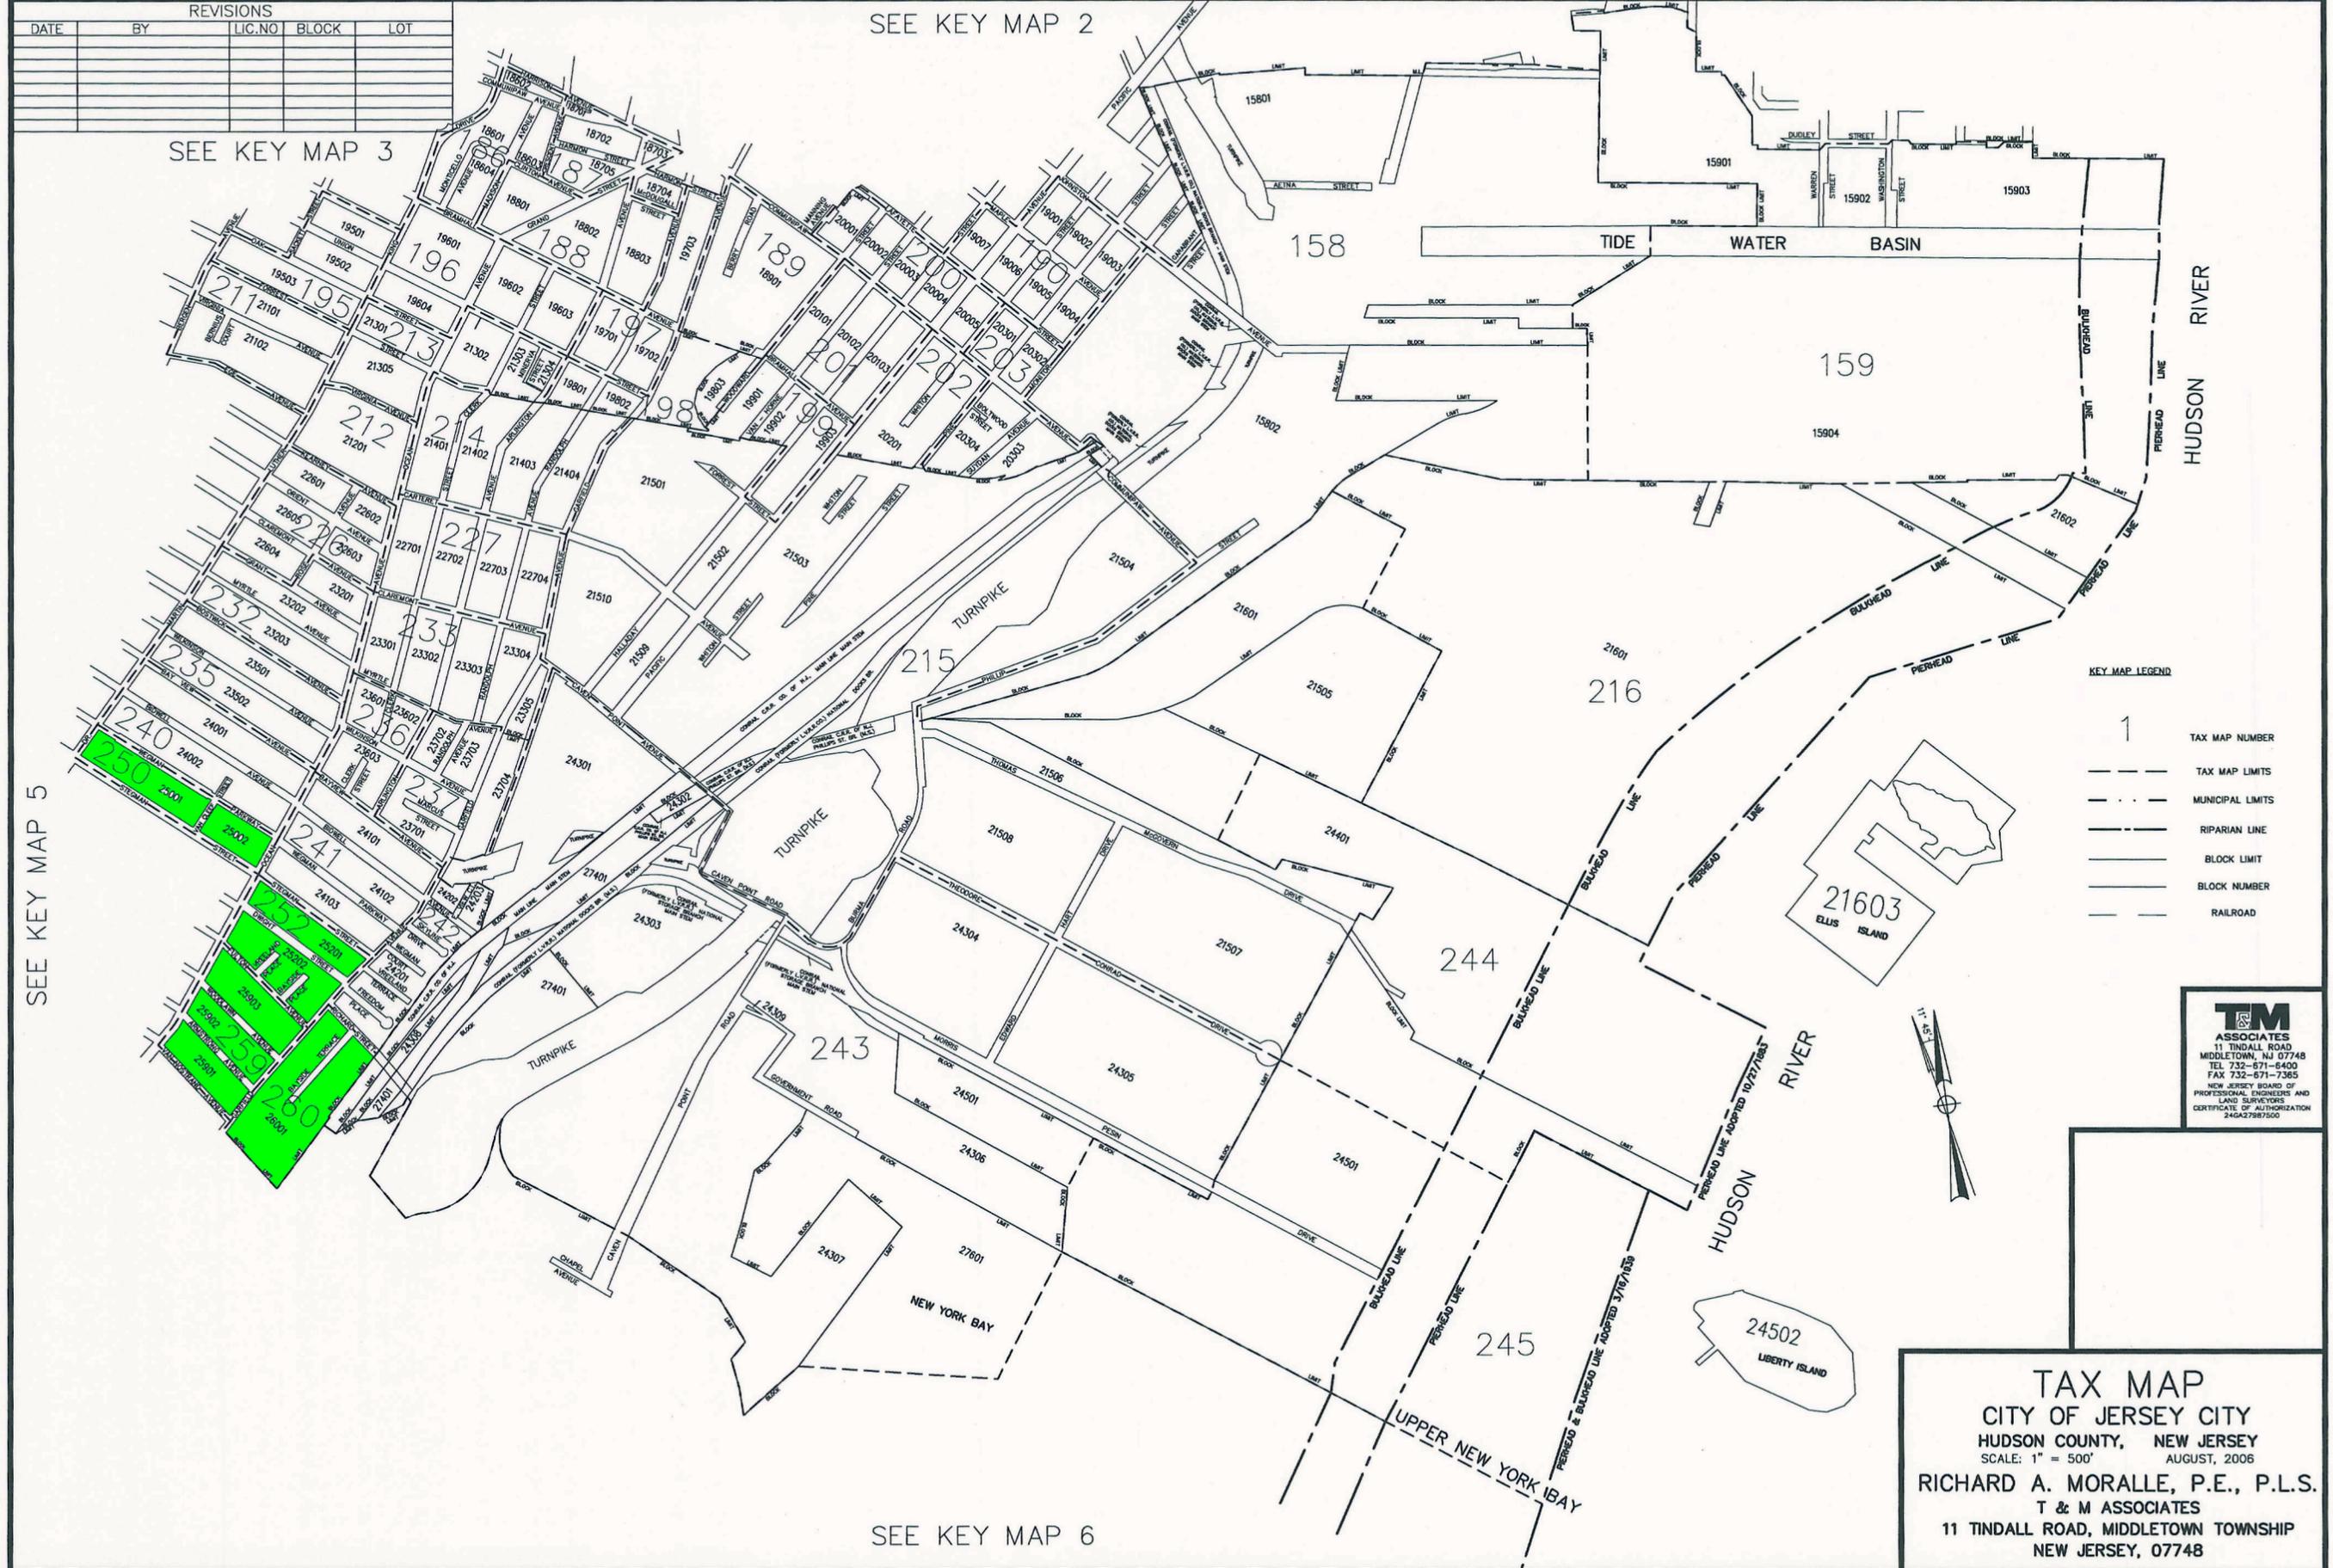

SEE KEY MAP 5

SEE KEY MAP 6

- KEY MAP LEGEND**
- 1 TAX MAP NUMBER
 - TAX MAP LIMITS
 - - - MUNICIPAL LIMITS
 - RIPARIAN LINE
 - BLOCK LIMIT
 - BLOCK NUMBER
 - RAILROAD

T & M ASSOCIATES
 11 TINDALL ROAD
 MIDDLETOWN, NJ 07748
 TEL 732-671-6400
 FAX 732-671-7365
 NEW JERSEY BOARD OF PROFESSIONAL ENGINEERS AND LAND SURVEYORS
 CERTIFICATE OF AUTHORIZATION 240-27987500

TAX MAP
 CITY OF JERSEY CITY
 HUDSON COUNTY, NEW JERSEY
 SCALE: 1" = 500' AUGUST, 2006
 RICHARD A. MORALLE, P.E., P.L.S.
 T & M ASSOCIATES
 11 TINDALL ROAD, MIDDLETOWN TOWNSHIP
 NEW JERSEY, 07748

THIS MAP HAS BEEN DRAWN USING COMPUTER AIDED DRAFTING/DESIGN (CAD/D) AND COORDINATE GEOMETRY.

KEY MAP 4

Preliminary maps - Printed as of Wednesday, March 23, 2011